


b)

a)

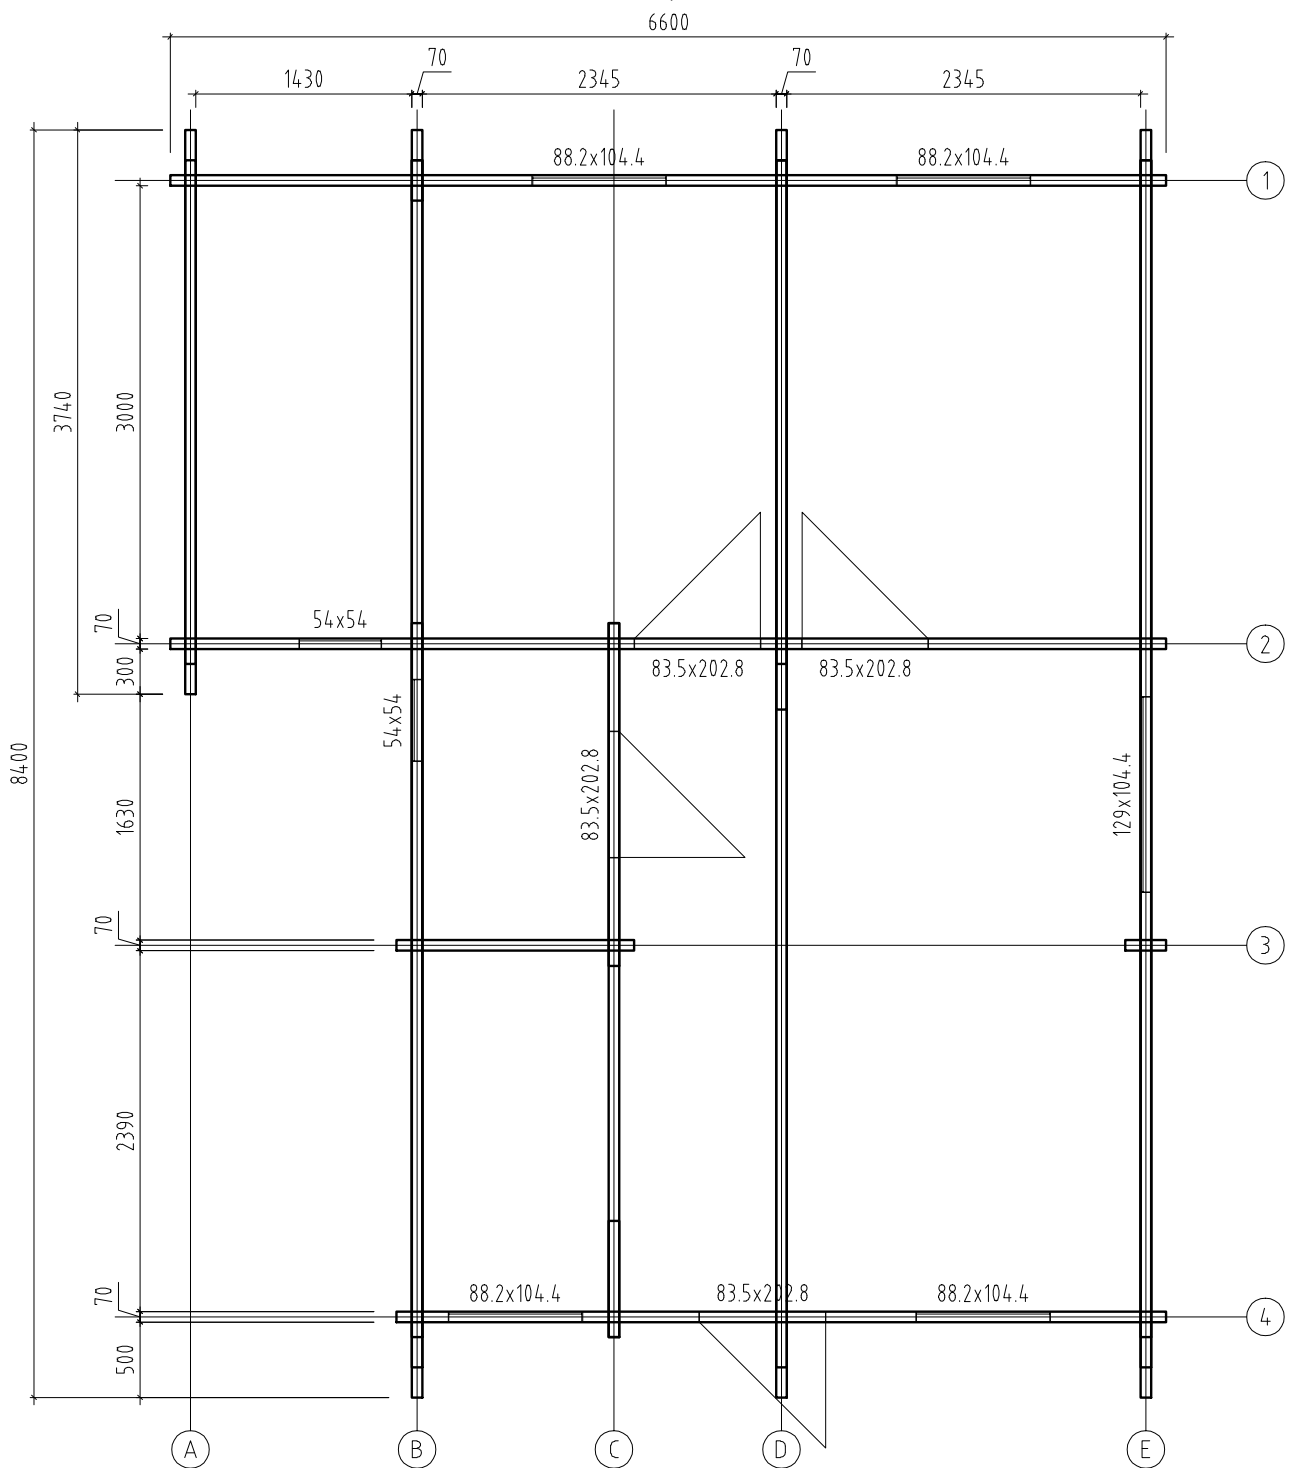

Object name

-Emily-

Drawing

Plan

Scale 1:50


Paper A4



AS Palmako
Kavastu, Tartumaa
tel. +372 73 55 530
fax. +372 73 55 520
www.palmako.ee


Customer Erimaja
Drawn by Meelis Piirisalu
Date 10.11.2009

Log 70x135
File Emily.dwg

 

Page 1

b)

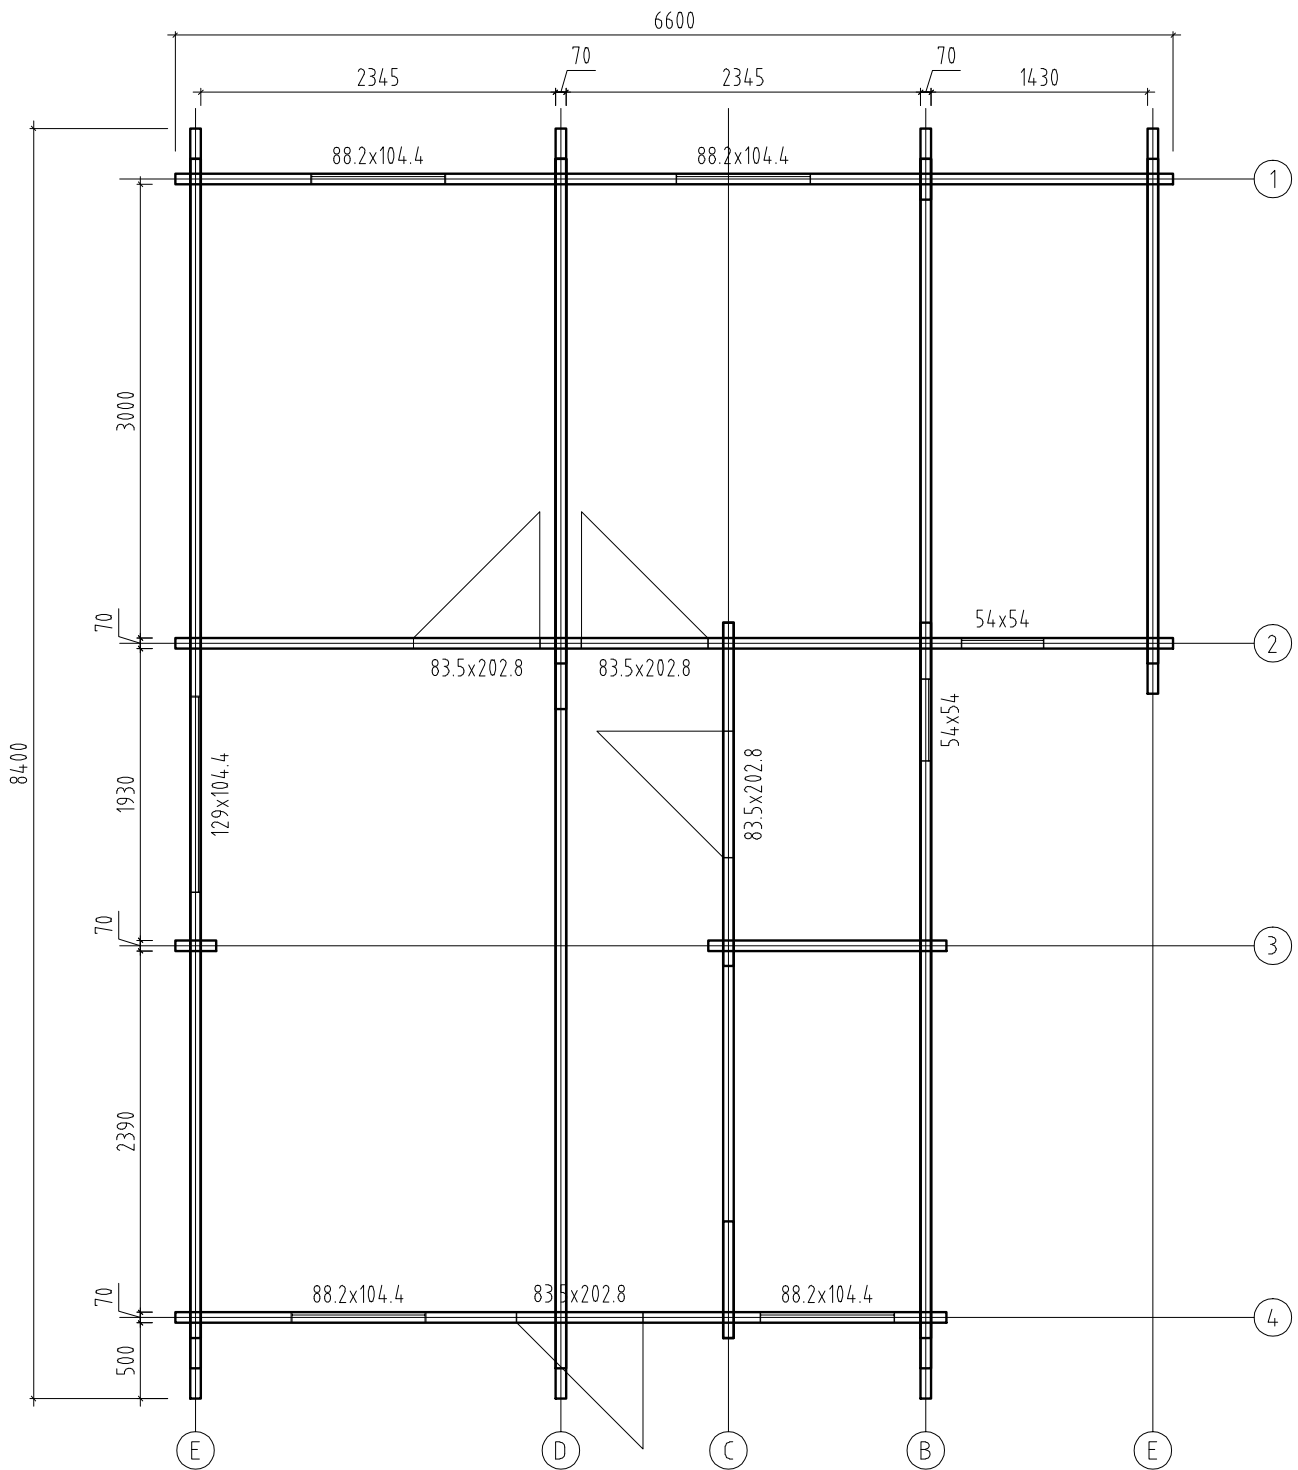

Object name

-Emily-

Drawing

Plan

Scale 1:50

Paper A4



AS Palmako
Kavastu, Tartumaa
tel. +372 73 55 530
fax. +372 73 55 520
www.palmako.ee


Customer Erimaja

Log 70x135


Drawn by Meelis Piirisalu


Date 10.11.2009


File Emily.dwg

 


Page 1

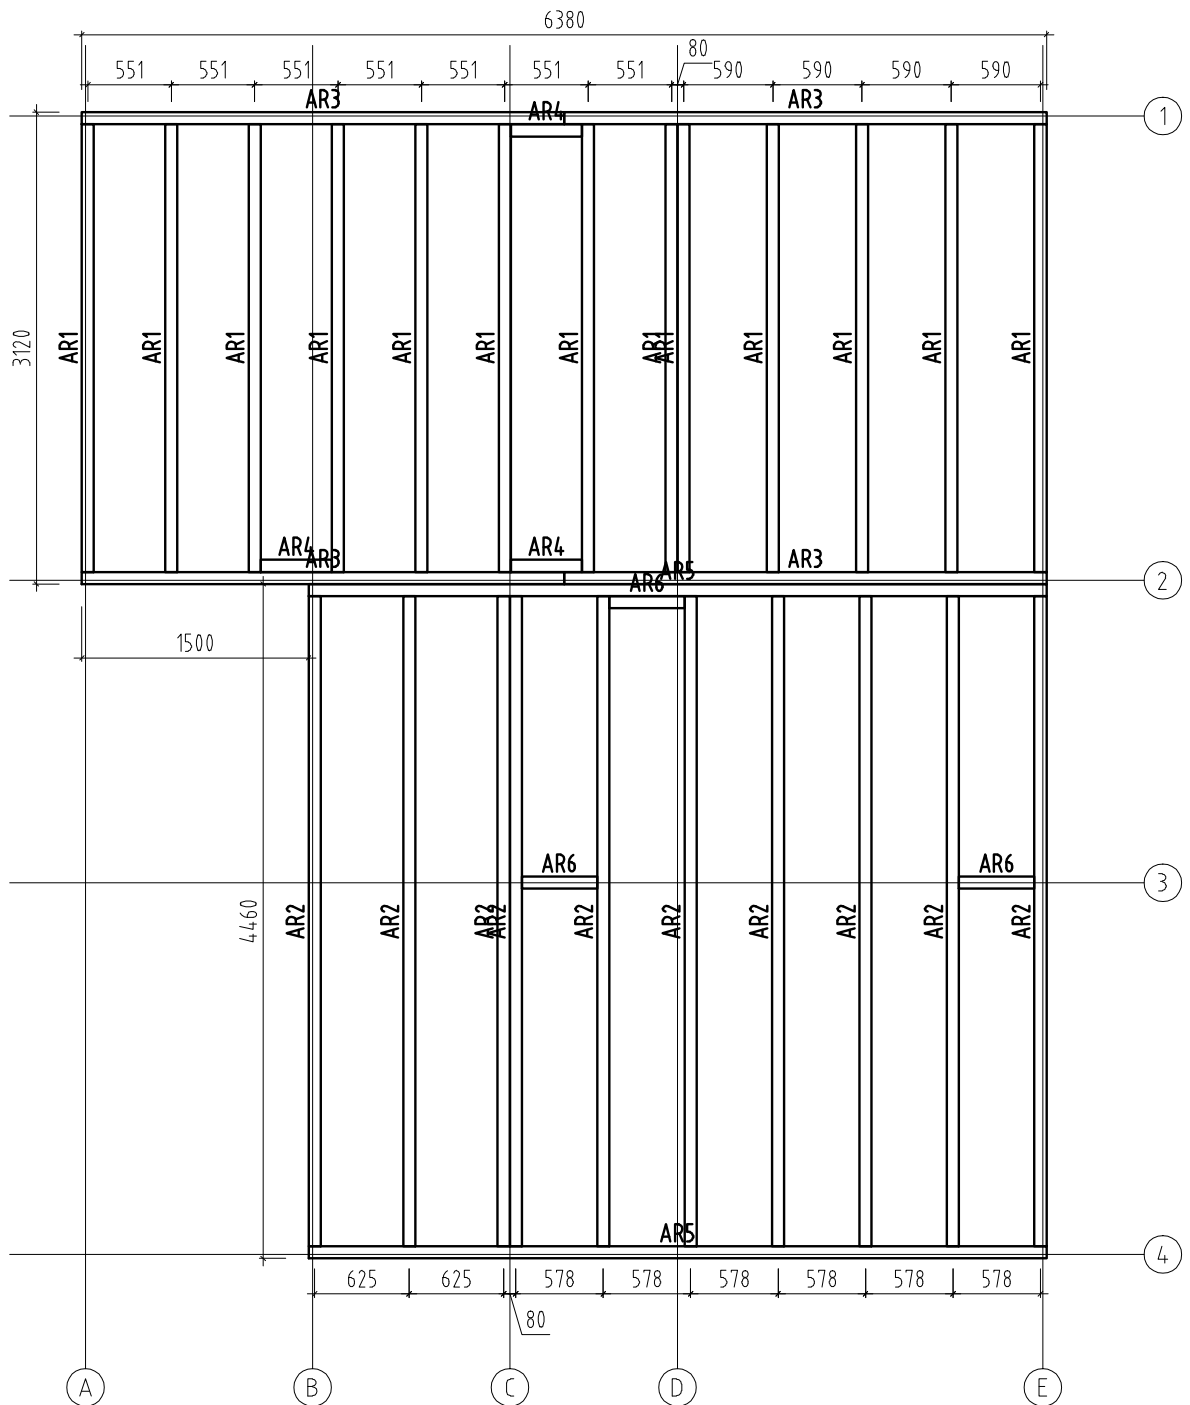


Object name -Emily-	Drawing Plan	Foundation- Fundament- Fondation- Fondazione- Vigas de cimentación a)		Scale 1:50
				Paper A4
	AS Palmako Kavastu, Tartumaa tel. +372 73 55 530 fax. +372 73 55 520 www.palmako.ee		Customer Erimaja	Log 70x135
			Drawn by Meelis Piirisalu	
			Date 10.11.2009	File Emily.dwg
				Page 1

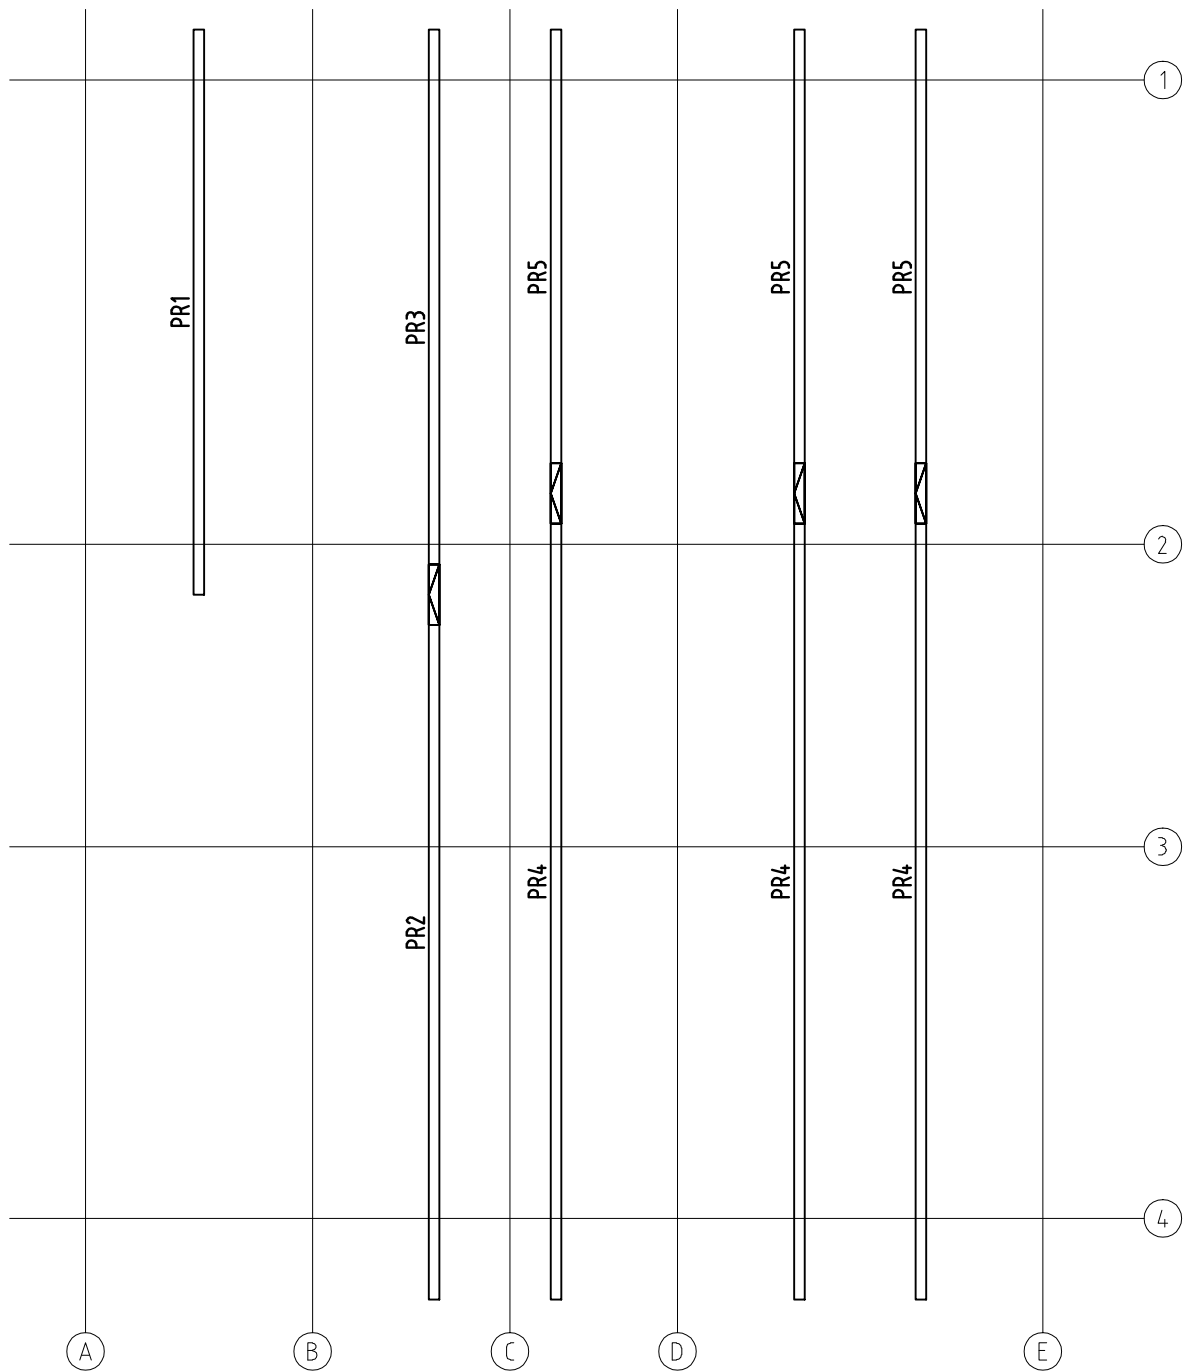


Object name -Emily-	Drawing Plan	Purlin- Dachpfette- Arbalétrier- Arcareccio- Correa a)		Scale 1:50
				Paper A4
 AS Palmako Kavastu, Tartumaa tel. +372 73 55 530 fax. +372 73 55 520 www.palmako.ee	Customer Erimaja	Log 70x135		
	Drawn by Meelis Piirisalu			
	Date 10.11.2009	File Emily.dwg		

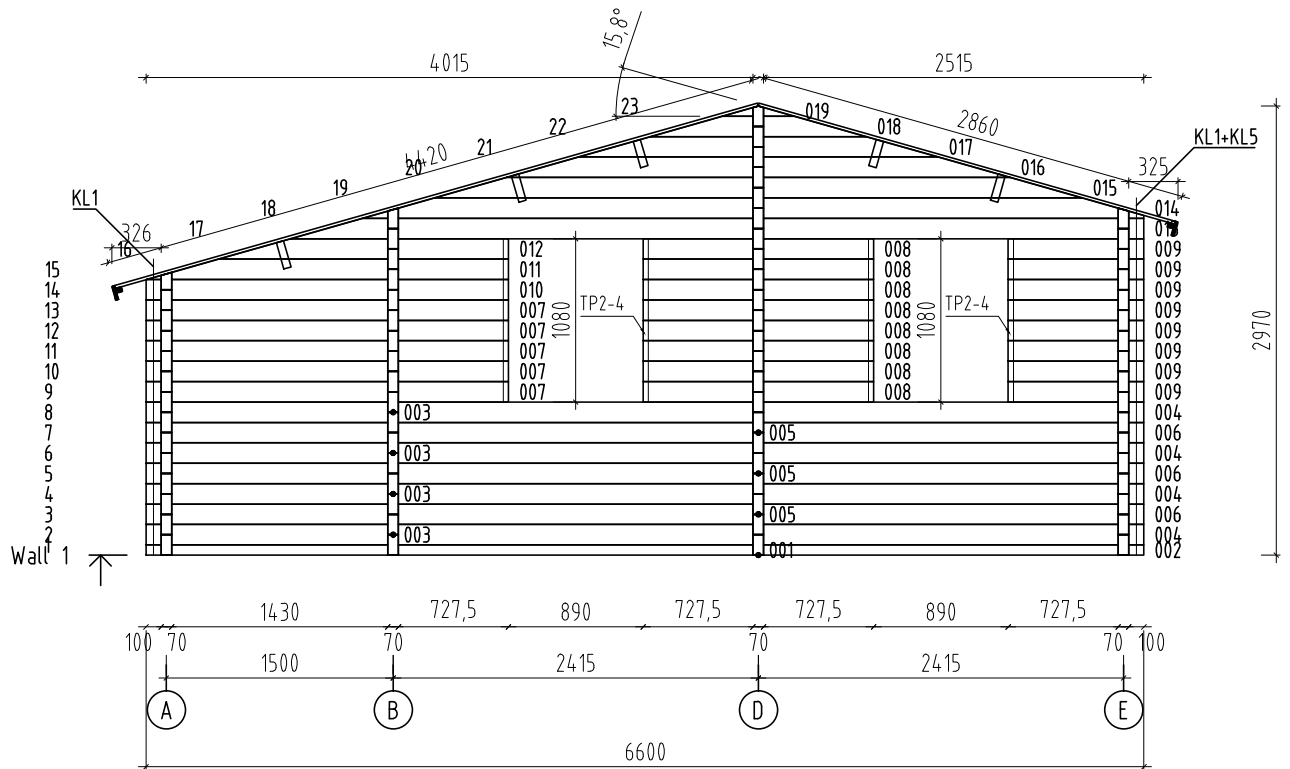

Object name -Emily-	Drawing WALL 1	Scale 1:50		
		Paper A4		
 PALMAKO Wooden houses to enjoy	Customer Erimaja	Log 70x135		
	AS Palmako Kavastu, Tartumaa tel. +372 73 55 530 fax. +372 73 55 520 www.palmako.ee	Drawn by Meelis Piirisalu		
	Date 16.10.2013	File Emily.dwg		Page 7

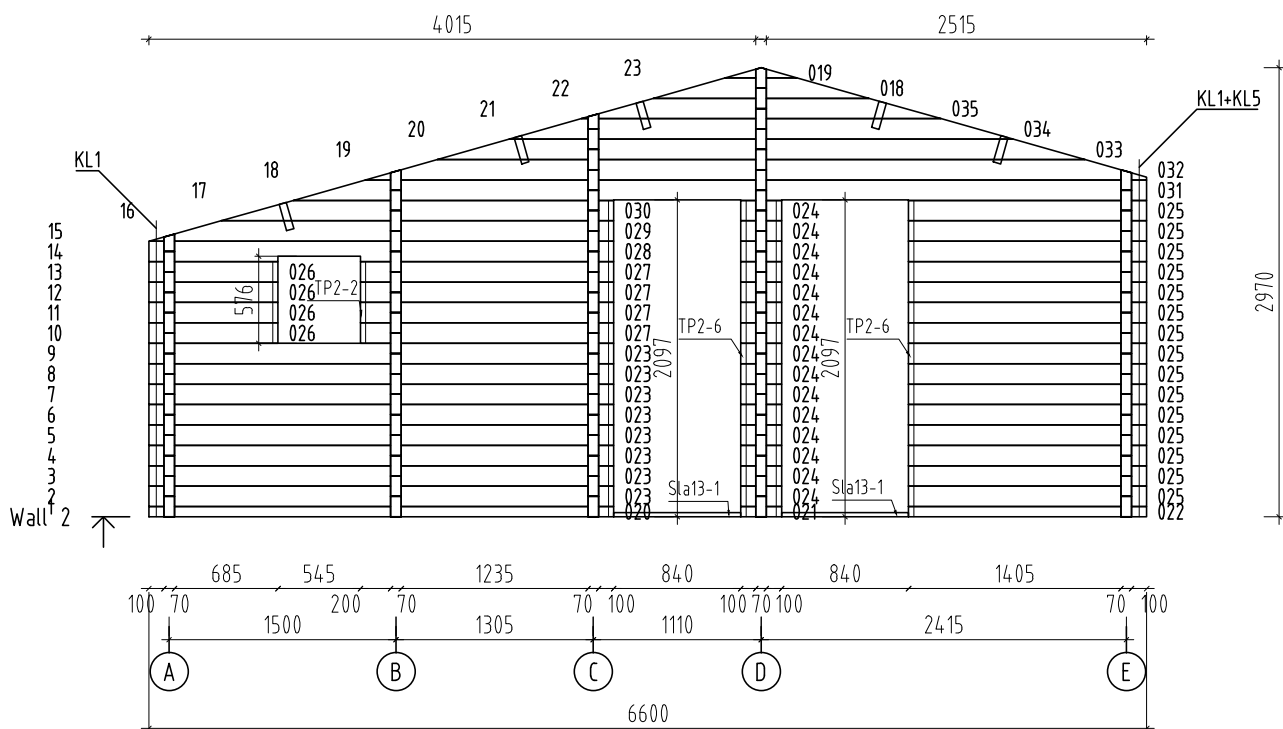

Object name -Emily-	Drawing WALL 2		Scale 1:50	
			Paper A4	
 AS Palmako Kavastu, Tartumaa tel. +372 73 55 530 fax. +372 73 55 520 www.palmako.ee	Customer Erimaja	Log 70x135		
	Drawn by Meelis Piirisalu			
	Date 31.12.2013	File Emily.dwg		Page 8

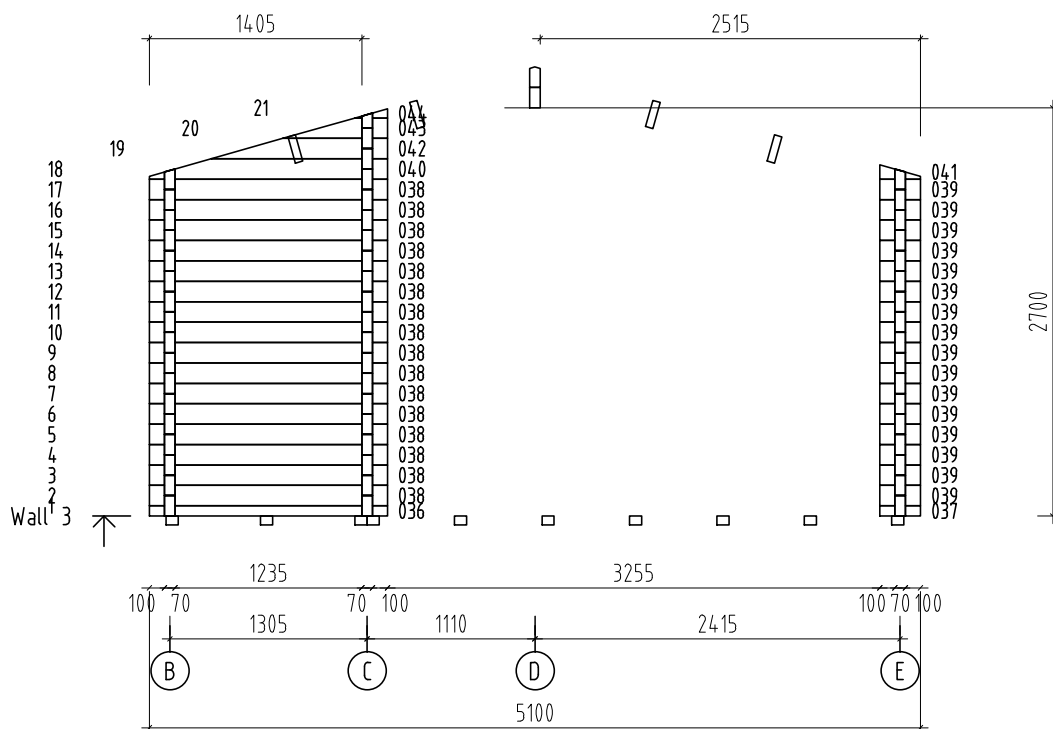

Object name
-Emily-

Drawing
WALL 3

Scale
1:50

Paper
A4



AS Palmako
Kavastu, Tartumaa
tel. +372 73 55 530
fax. +372 73 55 520
www.palmako.ee


Customer
Erimaja

Drawn by
Meelis Piirisalu


Log
70x135

Date
16.10.2013

File
Emily.dwg

 

Page
9

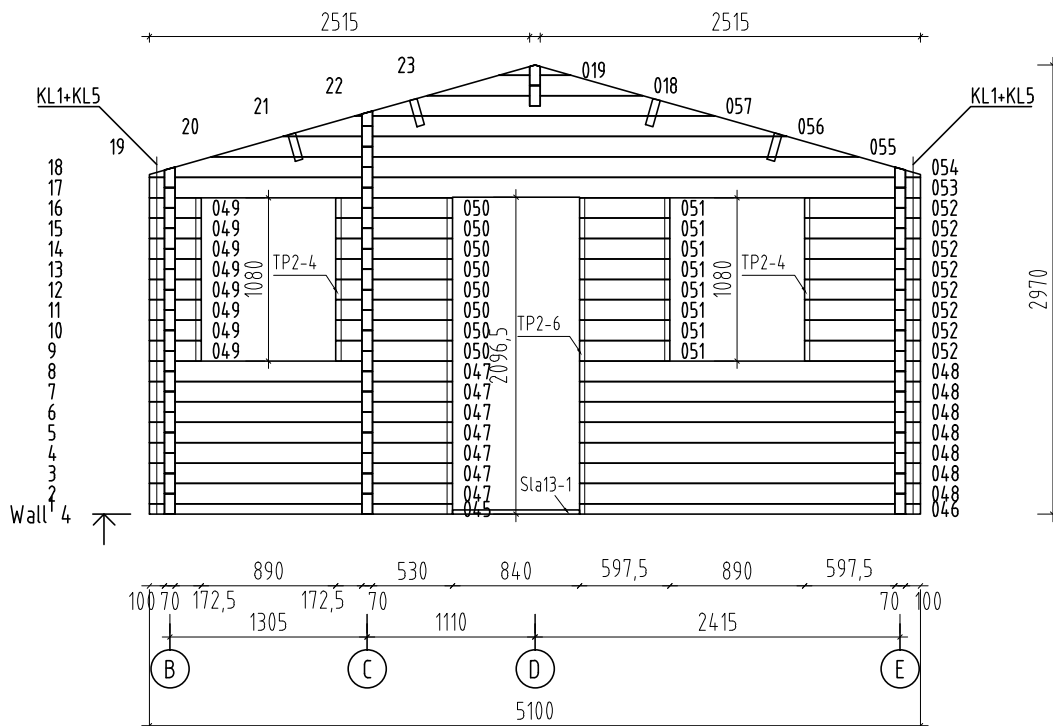

Object name
-Emily-

Drawing
WALL 4


Scale 1:50
Paper A4




AS Palmako
Kavastu, Tartumaa
tel. +372 73 55 530
fax. +372 73 55 520
www.palmako.ee

Customer	Erimaja	Log	70x135
Drawn by	Meelis Piirisalu		
Date	16.10.2013	File	Emily.dwg

Page 10

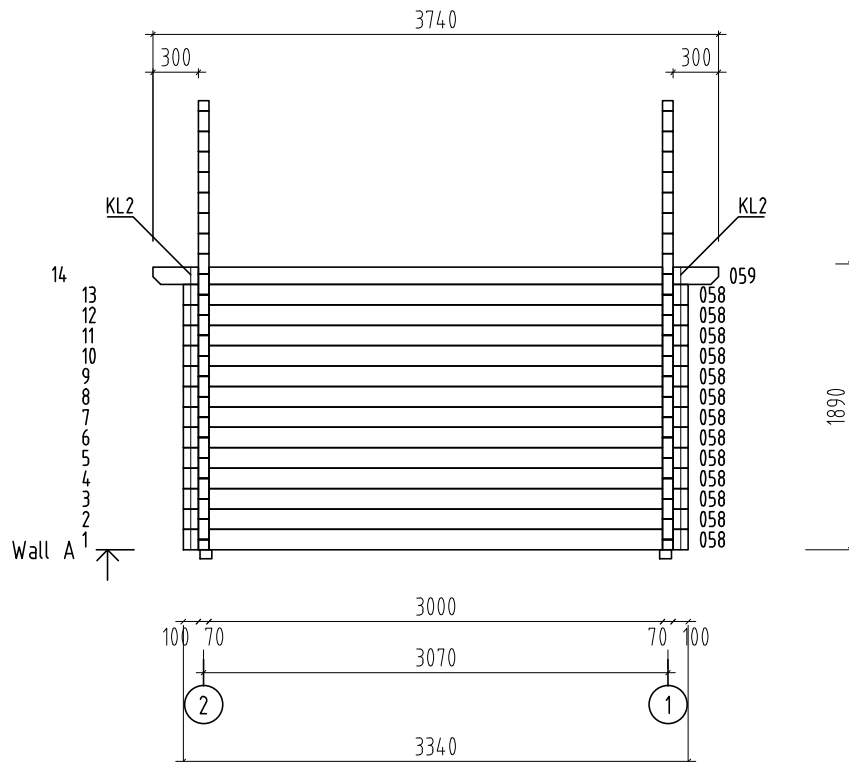

Object name -Emily-	Drawing WALL A		Scale 1:50
			Paper A4
 PALMAKO Wooden houses to enjoy	AS Palmako Kavastu, Tartumaa tel. +372 73 55 530 fax. +372 73 55 520 www.palmako.ee	Customer Erimaja	Log 70x135
		Drawn by Meelis Piirisalu	
		Date 16.10.2013	File Emily.dwg
			Page 2

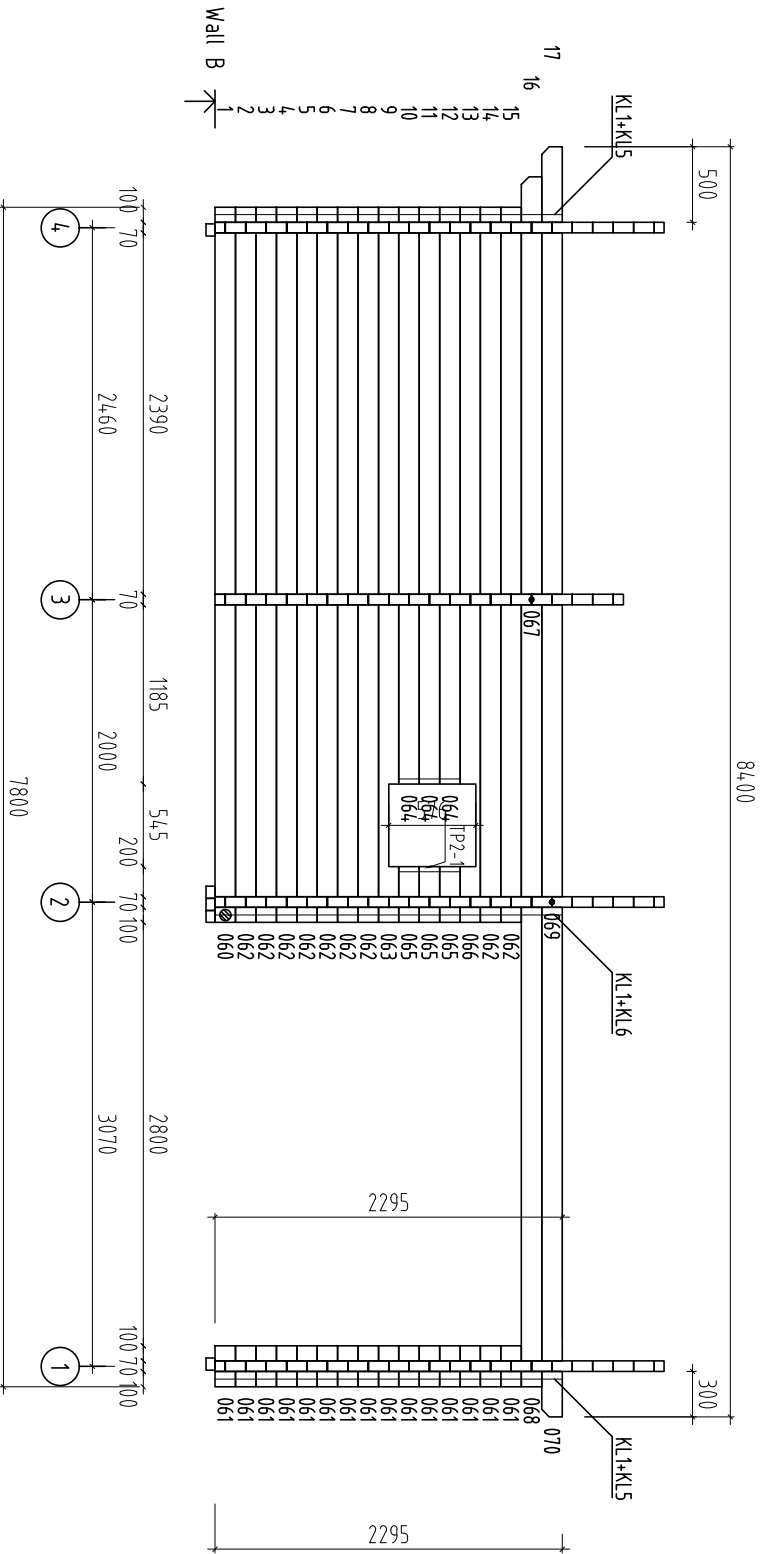

Object name

-Emily-

Drawing

WALL B

Scale 1:50

Paper A4


PALMAKO
 AS Palmako
 Kaavasti, Turtunaa
 Tel. +372 73 55 530
 fax. +372 73 55 520
 www.palmako.ee

Wooden houses to enjoy

Customer Erimaja
 Drawn by Meelis Pürisalu
 Date 16.10.2013

Log 70x135
 File Emily.dwg


Page 3

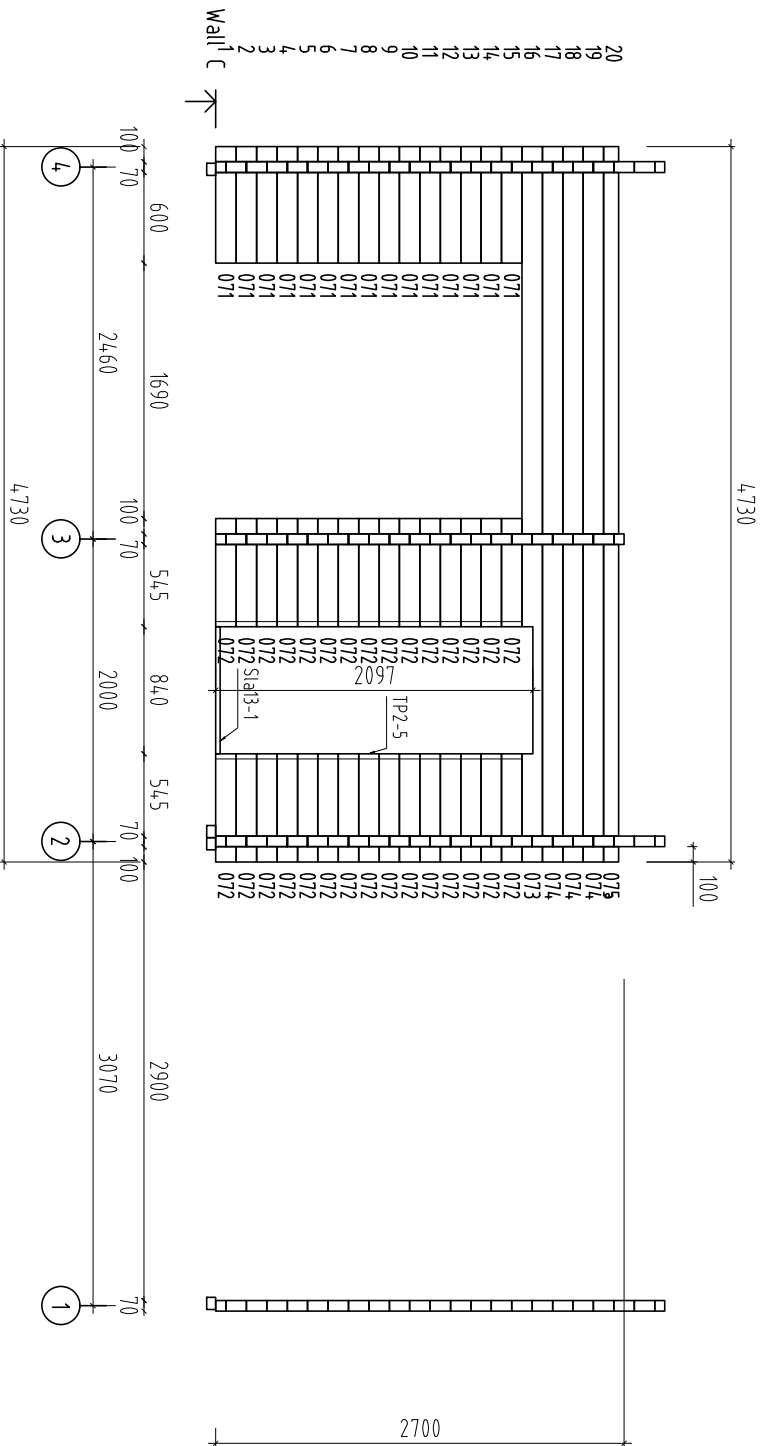


Object name		Drawing		Scale	
-Emily-		WALL C		1:50	
Customer		Log		Paper	
Erimaja		70x135		A4	
Drawn by		File		Page	
Meelis Piiñisalu		Emily.dwg		4	
Date		31.12.2013		Image	


AS Palmako
 Kavastu, Tartumaa
 Tel. +372 73 55 530
 Fax. +372 73 55 520
 www.palmako.ee


























Wooden houses to enjoy

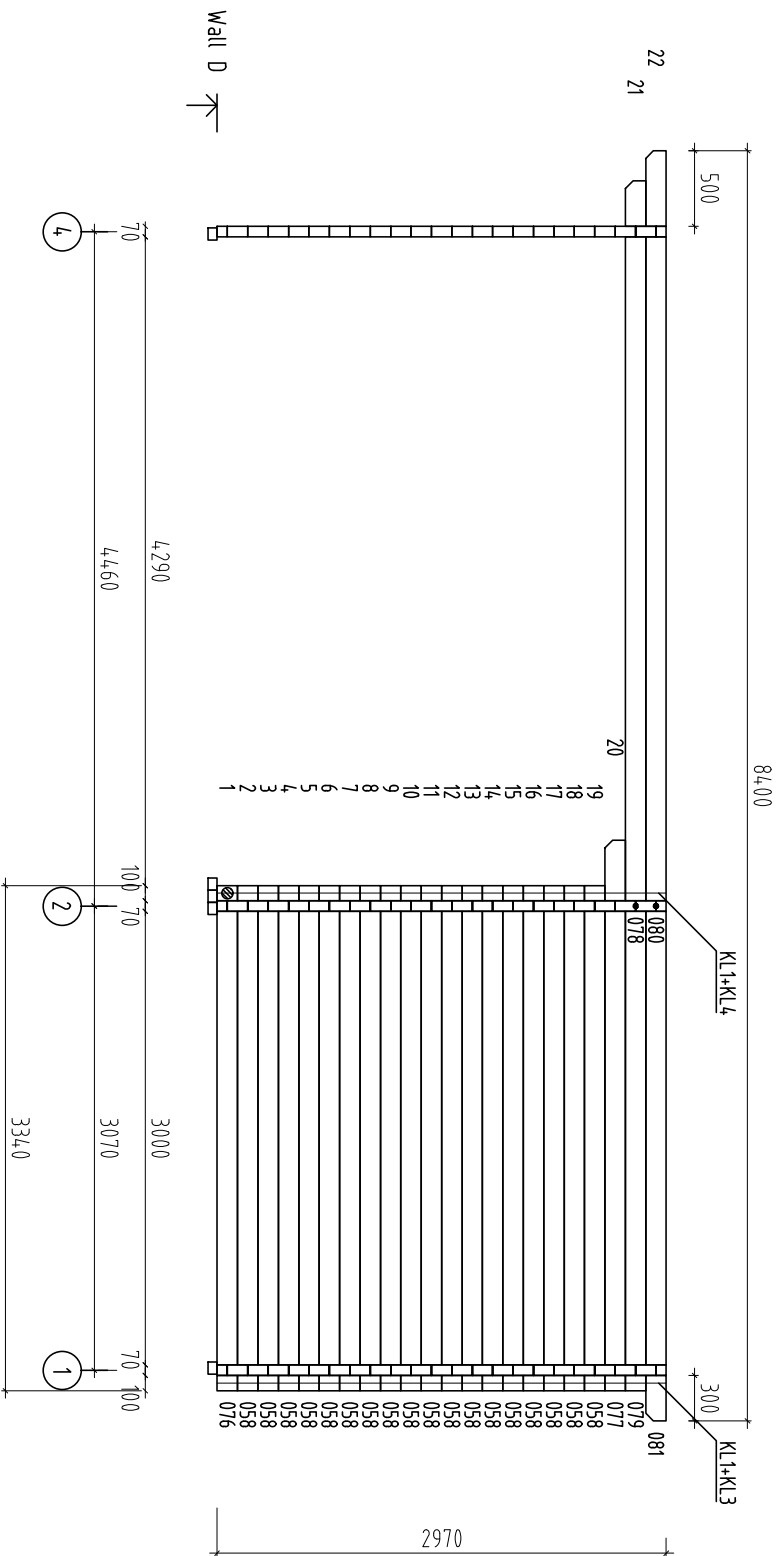


Object name		Drawing		Scale	
-Emily-		WALL D		1:50	
AS Palmako		Customer		Paper	
Kavastu, Tartuuaa		Erimaja		A4	
Tel. +372 73 55 530		Drawn by		Log	
Fax. +372 73 55 520		Meelis Piihisalu		70x135	
www.palmako.ee		Date		File	
Wooden houses to enjoy		16.10.2013		Emily.dwg	
				Page	
				5	

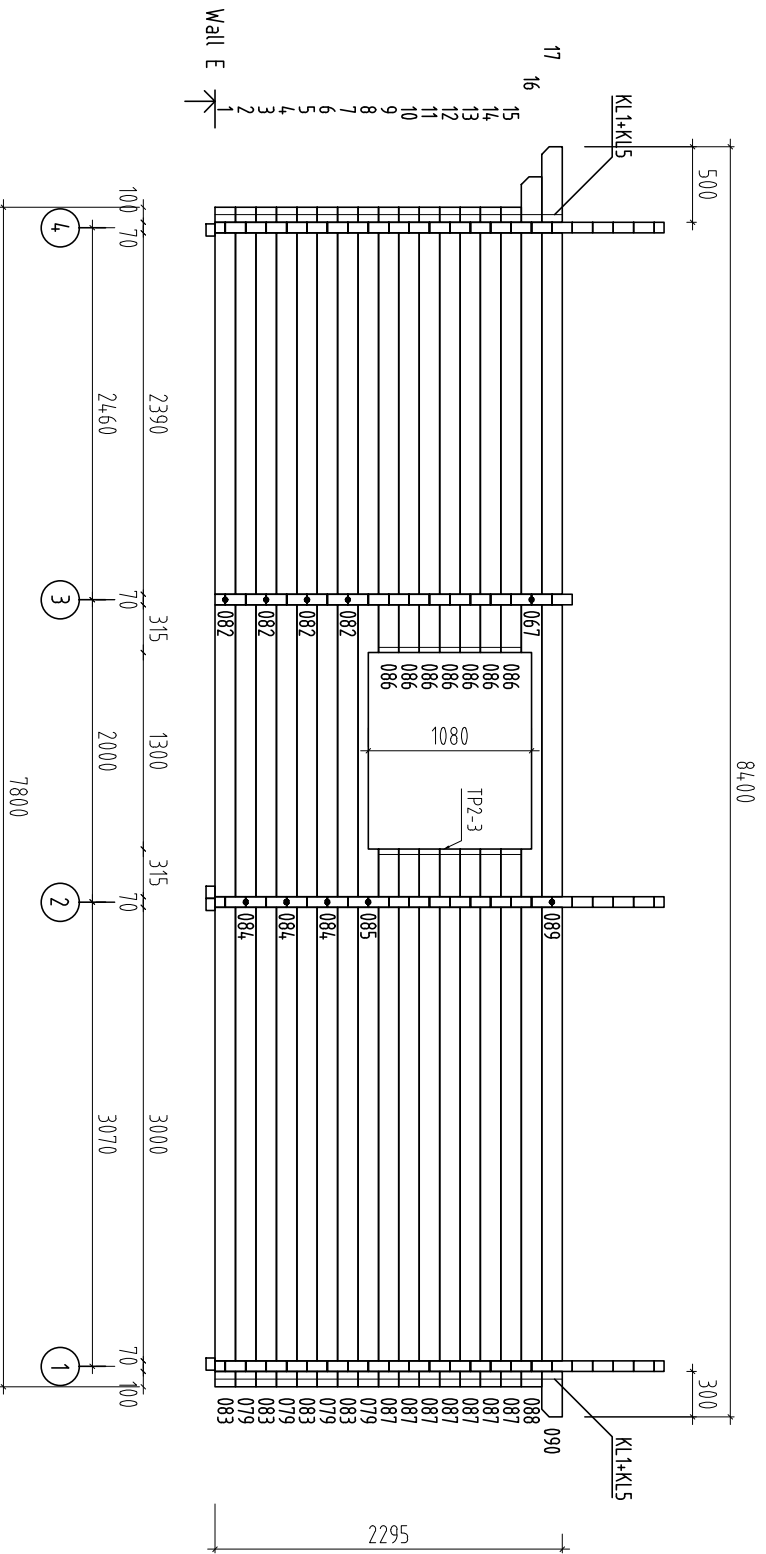


         
 
 
 
 
 
 
 
 
 
 
 
 
 
 
 
 


Object name		Drawing		Scale	
-Emily-		WALL E		1:50	
AS Palmako		Customer		Paper	
Kavastu, Tartuuaa		Erimaja		A4	
Tel. +372 73 55 530		Drawn by		File	
Fax. +372 73 55 520		Meelis Pürisalu		Emily.dwg	
www.palmako.ee		Date		Page	
Wooden houses to enjoy		16.10.2013		6	

 
Pos	SPECIFICATION-STÜCKLISTE-NOMENCLATURE-ELEMENTI-ESPECIFICACIÓN -Emily-	Pcs	Profile (mm)	Length (mm)
001		1	70x68	4050
002		1	70x68	2550
003		4	70x135	1635
004		4	70x135	4965
005		3	70x135	4050
006		3	70x135	2550
007		5	70x135	2398
008		5	70x135	1525
009		5	70x135	898
020		1	70x68	3075
021		1	70x68	270
022		1	70x68	1575
023		8	70x135	3075
024		12	70x135	270
025		12	70x135	1575
026		4	70x135	855
027		4	70x135	1675
036		1	70x68	1575
037		1	70x68	270
038		16	70x135	1575
039		16	70x135	270
045		1	70x68	2005
046		1	70x68	2255
047		7	70x135	2005
048		7	70x135	2255




 
 
 
 
 

 
 



 

 
 

 
 
 
 
 


             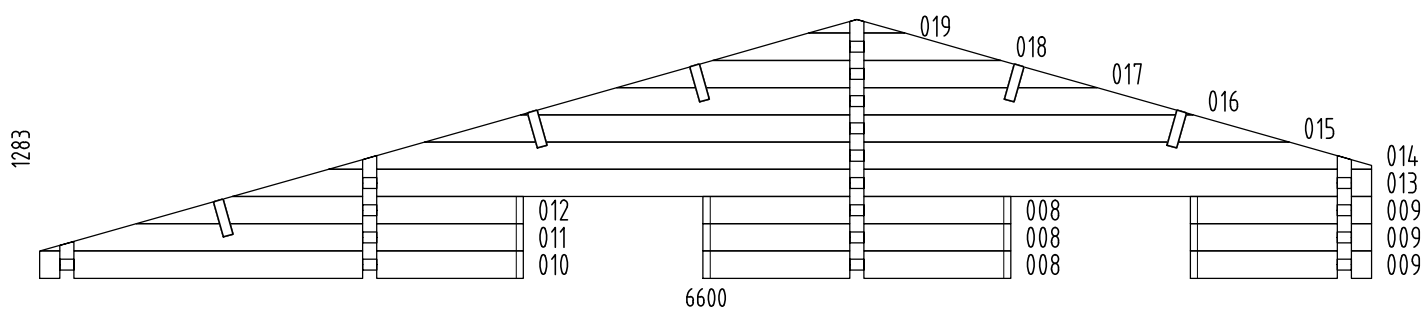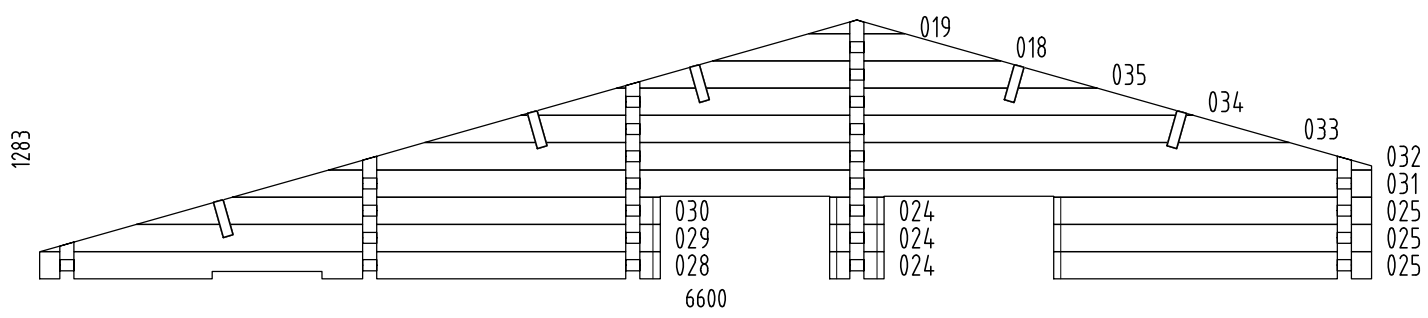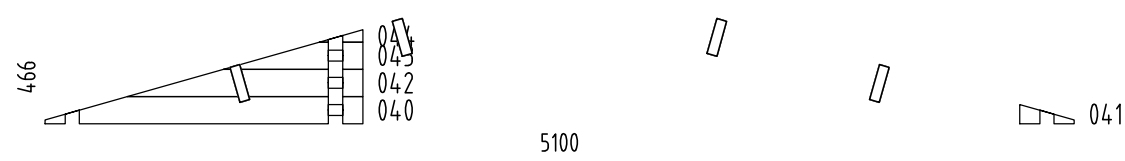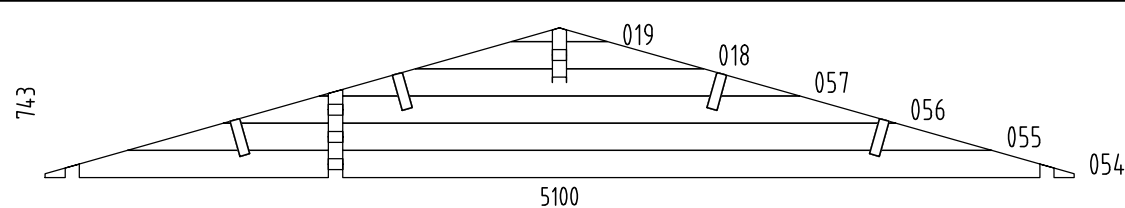
Pos	SPECIFICATION-STÜCKLISTE-NOMENCLATURE-ELEMENTI-ESPECIFICACIÓN -Emily-	Pcs	Profile (mm)	Length (mm)
049	100 173 	8	70x135	343
050	173 530 	8	70x135	773
051		8	70x135	598
052	598 100 	8	70x135	768
053	100 1235 3455 100 	1	70x135	5100
058	100 3000 100 	31	70x135	3340
059	300 3000 300 	1	70x115	3740
060	100 2390 1930 100 	1	70x135	4730
061	100 100 	15	70x135	270
062	100 2390 1930 100 	9	70x135	4730
063	100 2390 1930 100 	1	70x135	4730
064	100 2390 1185 	3	70x135	3815
065	200 100 	3	70x135	370
066	100 2390 1930 100 	1	70x135	4730
067	300 2390 	2	70x135	2795
068	1930 3000 100 	1	70x135	5205
069	500 2390 1930 	1	70x135	4995
070	3000 300 	1	70x135	3405
071	100 600 	15	70x135	770
072	545 100 	30	70x135	715
073	100 2390 1930 100 	1	70x135	4730
074	100 2390 1930 100 	3	70x135	4730
075	100 2390 1930 100 	1	70x100	4730
076	100 3000 100 	1	70x135	3340
077	400 3000 100 	1	70x135	3640









 

  

  


 

 
 

 


      





Pos	SPECIFICATION-STÜCKLISTE-NOMENCLATURE-ELEMENTI-ESPECIFICACIÓN -Emily-	Pcs	Profile (mm)	Length (mm)
078		1	70x135	4795
079		5	70x135	3205
080		1	70x135	4995
081		1	70x135	3405
082		4	70x135	2595
083		4	70x135	5205
084		3	70x135	4595
085		1	70x135	4595
086		7	70x135	2945
087		7	70x135	3555
088		1	70x135	5205
089		1	70x135	4995
090		1	70x135	3405
W1-1		1		
W2-1		1		
W3-1		1		
W4-1		1		
AR5	Foundation- Fundament- Fondation- Fondazione- Vigas de cimentación 	2	80x60	4880
AR2	Foundation- Fundament- Fondation- Fondazione- Vigas de cimentación 	10	80x60	4300

 
 



Pos	SPECIFICATION-STÜCKLISTE-NOMENCLATURE-ELEMENTI-ESPECIFICACIÓN -Emily-	Pcs	Profile (mm)	Length (mm)
AR3	Foundation- Fundament- Fondation- Fondazione- Vigas de cimentación 	4	80x60	3190
AR1	Foundation- Fundament- Fondation- Fondazione- Vigas de cimentación 	13	80x60	2960
AR6	Foundation- Fundament- Fondation- Fondazione- Vigas de cimentación 	3	80x60	498
AR4	Foundation- Fundament- Fondation- Fondazione- Vigas de cimentación 	3	80x60	471
PR4	Purlin- Dachpfette- Arbalétrier- Arcareccio- Correa 	3	60x200	5530
PR2	Purlin- Dachpfette- Arbalétrier- Arcareccio- Correa 	1	60x200	4860
PR3	Purlin- Dachpfette- Arbalétrier- Arcareccio- Correa 	1	60x200	3940
PR1	Purlin- Dachpfette- Arbalétrier- Arcareccio- Correa 	1	60x200	3740
PR5	Purlin- Dachpfette- Arbalétrier- Arcareccio- Correa 	3	60x200	3270
FB3-1	Floor board- Fussbodenbrett- Madrier du plancher - Tavola pavimento- Tabla de suelo 	16	114x28	4755
FB3-2	Floor board- Fussbodenbrett- Madrier du plancher - Tavola pavimento- Tabla de suelo 	27	114x28	3840
FB3-3	Floor board- Fussbodenbrett- Madrier du plancher - Tavola pavimento- Tabla de suelo 	24	114x28	3450
FB3-4	Floor board- Fussbodenbrett- Madrier du plancher - Tavola pavimento- Tabla de suelo 	27	114x28	2340
FB3-5	Floor board- Fussbodenbrett- Madrier du plancher - Tavola pavimento- Tabla de suelo 	23	114x28	1230
RB2-1	Roof board- Dachbrett- Madrier du toit- Tavola tetto- Tabla de tejado 	43	89x19	4420
RB2-2	Roof board- Dachbrett- Madrier du toit- Tavola tetto- Tabla de tejado 	148	89x19	2860
FIB3-1	Floor beading- Fussbodenleiste- Baguette du plancher- Listello pavimento- Listón de suelo 	16	19x45	4500
Dia-1	Diamond- Deckbrett- Madrier- Tavola di copertura- Rombo 	2	19x140	300
EaE5-1	Eave edging- Dachrandbrett- Madrier en bordure du toit- Tavola bordo tetto- Tabla de valadizo 	2	19x95	2330
EaE5-2	Eave edging- Dachrandbrett- Madrier en bordure du toit- Tavola bordo tetto- Tabla de valadizo 	1	19x95	3740
EaE5-3	Eave edging- Dachrandbrett- Madrier en bordure du toit- Tavola bordo tetto- Tabla de valadizo 	2	19x95	4200
FaB7-1	Facia board- Giebelblende- Écran frontal- Schermo frontone- Tabla de facia 	2	19x120	1600
FaB7-2	Facia board- Giebelblende- Écran frontal- Schermo frontone- Tabla de facia 	6	19x120	2900
FaB7-3	Facia board- Giebelblende- Écran frontal- Schermo frontone- Tabla de facia 	2	19x120	4460
FaB6-1	Facia board- Giebelblende- Écran frontal- Schermo frontone- Tabla de facia 	1	19x95	1600




 


Pos	SPECIFICATION-STÜCKLISTE-NOMENCLATURE-ELEMENTI-ESPECIFICACIÓN -Emily-		Pcs	Profile (mm)	Length (mm)
FaB6-2	Facia board- Giebelblende- Écran frontal- Schermo frontone- Tabla de facia		3	19x95	2900
FaB6-3	Facia board- Giebelblende- Écran frontal- Schermo frontone- Tabla de facia		1	19x95	4460
RE2-1	Roof edge reinforcement- Dachrandleiste- Baguette en bordure du toit- Rinforzo bordo tetto- Refuerzo borde tejado		2	32x40	2480
RE2-2	Roof edge reinforcement- Dachrandleiste- Baguette en bordure du toit- Rinforzo bordo tetto- Refuerzo borde tejado		1	32x40	3740
RE2-3	Roof edge reinforcement- Dachrandleiste- Baguette en bordure du toit- Rinforzo bordo tetto- Refuerzo borde tejado		1	32x40	4000
RE2-4	Roof edge reinforcement- Dachrandleiste- Baguette en bordure du toit- Rinforzo bordo tetto- Refuerzo borde tejado		1	32x40	4400
Sla13-1	Slat- Leiste- Baguette- Listello- Listón		4	28x70	840
TP2-1	Tender post- Tenderleiste- T-poste- Rinforzo- Refuerzo		2	32x40	360
TP2-2	Tender post- Tenderleiste- T-poste- Rinforzo- Refuerzo		2	32x40	500
TP2-3	Tender post- Tenderleiste- T-poste- Rinforzo- Refuerzo		2	32x40	890
TP2-4	Tender post- Tenderleiste- T-poste- Rinforzo- Refuerzo		8	32x40	1030
TP2-5	Tender post- Tenderleiste- T-poste- Rinforzo- Refuerzo		2	32x40	1980
TP2-6	Tender post- Tenderleiste- T-poste- Rinforzo- Refuerzo		6	32x40	2040
Fim	-Fixing kit- Befestigungsset- Moyens de fixation- Materiale di fissaggio- Kit de fijación		1	<u>USE</u>	
QKSKR1 0x160Zn	Bolt -Schloss-schraube -Boulon- Bullone- Perno- 10x160mm KSKR		8	PRx	
QMLint	Connection tape -Verbindungsband für Bohlen -Ruban de connection -Nastro di connessione- Cinta de conexion 1x25x60mm		25	001; 003; 005 ...	
QPlas tikka te85mm	Covering cap - Abdeckkappe - Couvercle - Copertura- Cubierta		2	060; 076	
QUlli nkKULD	Door fittings- Türbeschlag- Ferrure- Ferramenta porta- Manilla (puerta)-		4		
QNA1 4x40M	Nail- Nagel- Clou- Chiodo- Clavo- 1.4x40mm		140	FIB3-1	
QNA2 2x50Zn	Nail- Nagel- Clou- Chiodo- Clavo- 2.5x50mm		1000	FB	
QNA3 x70Zn	Nail- Nagel- Clou- Chiodo- Clavo- 3x70mm		900	RB	
QKR3 5x40Zn	Screw- Schraube- Vis- Vite- Tornillo- 3.5x40mm		250	EaE; FaB; RE	
QKR3 x30Zn	Screw- Schraube- Vis- Vite- Tornillo- 3x30mm		100		
QKR4 5x50Zn	Screw- Schraube- Vis- Vite- Tornillo- 4.5x50mm		330	U-7x; A-7x; TA7x ...	
QKR4 5x70Zn	Screw- Schraube- Vis- Vite- Tornillo- 4.5x70mm		60	PRx; 046; 045 ...	

 

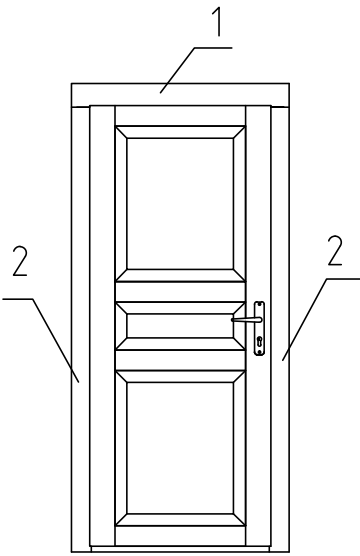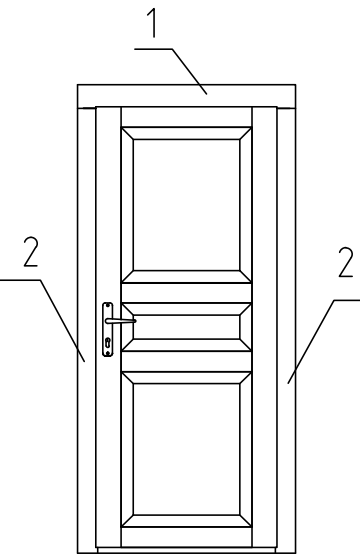Pos	SPECIFICATION-STÜCKLISTE-NOMENCLATURE-ELEMENTI-ESPECIFICACIÓN -Emily-	Pcs	Profile (mm)	Length (mm)
QKR6x120ZN	Screw- Schraube- Vis- Vite- Tornillo- 6x120mm	70	ARx	
QSE10x30	Washer- Dichtscheibe- Joint- Rondella- Arandela- 10x30mm	23	KLx; PRx	
QSE50x50	Washer- Dichtscheibe- Joint- Rondella- Arandela- 50x50x4mm EM NKS40504	2	060; 076	
KL1	Threaded rod- Gewindestangen- Barre fileté- Asta filettata- Varilla roscada M10	13		2000
KL2	Threaded rod- Gewindestangen- Barre fileté- Asta filettata- Varilla roscada M10	2		2000
KL3	Threaded rod- Gewindestangen- Barre fileté- Asta filettata- Varilla roscada M10	1		1030
KL4	Threaded rod- Gewindestangen- Barre fileté- Asta filettata- Varilla roscada M10	1		900
KL5	Threaded rod- Gewindestangen- Barre fileté- Asta filettata- Varilla roscada M10	8		350
KL6	Threaded rod- Gewindestangen- Barre fileté- Asta filettata- Varilla roscada M10	1		230
	Nut- Schraubenmutter- Écrou- Dado- Tuerca- M10mm	15	KLx	
	Extension nut- Verlängerungsmutter- Écrou rallonge- Dado di prolunga- Tuerca de extensión- JM10	11	KLx	
	Captive nut- Einschlagmutter- Écrou a griffes- Dado a ragno filettatura- Tuerca arana- LM10	15	KLx	
U-711L	<p>Door - Tür - Porte - Porta-Puerta 835x2028</p>  <p>U-711L Door 835x2028x72 mm</p> <p>Side slat - Randleiste Baguette en bordure - Listello bordo</p> <p>1. 19x95x1085 mm 2 pcs 2. 19x70x2025 mm 4 pcs</p>	2		
U-711R	<p>Door - Tür - Porte - Porta-Puerta 835x2028</p>  <p>U-711R Door 835x2028x72 mm</p> <p>Side slat - Randleiste Baguette en bordure - Listello bordo</p> <p>1. 19x95x1085 mm 2 pcs 2. 19x70x2025 mm 4 pcs</p>	1		

 

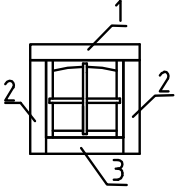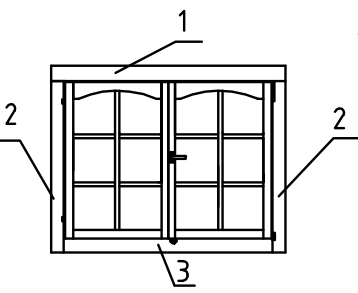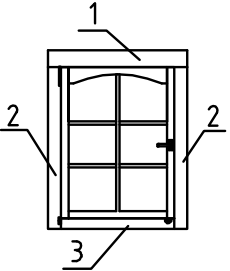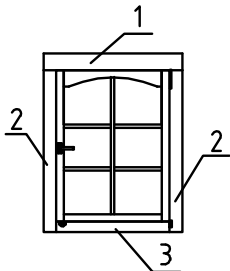Pos	SPECIFICATION-STÜCKLISTE-NOMENCLATURE-ELEMENTI-ESPECIFICACIÓN -Emily-	Pcs	Profile (mm)	Length (mm)
A-704	<p>Window - Fenster - Fenetre - Finestra-Ventana 540x540</p> <p>A-704</p> <p>Window 540x540x72 mm</p>  <p>Side slat - Randleiste Baguette en bordure - Listello bordo</p> <p>1. 19x95x795 mm 2 pcs 2. 19x70x795 mm 4 pcs 3. 19x70x505 mm 2 pcs</p>	2		
TA-702	<p>Window - Fenster - Fenetre - Finestra-Ventana 1290x1044</p> <p>TA-702</p> <p>Window 1290x1044x72 mm</p>  <p>Side slat - Randleiste Baguette en bordure - Listello bordo</p> <p>1. 19x95x1550 mm 2 pcs 2. 19x70x1060 mm 4 pcs 3. 19x70x1250 mm 2 pcs</p>	1		
A-701L	<p>Window - Fenster - Fenetre - Finestra-Ventana 882x1044</p> <p>A-701L</p> <p>Window 882x1044x72 mm</p>  <p>Side slat - Randleiste Baguette en bordure - Listello bordo</p> <p>1. 19x95x1005 mm 2 pcs 2. 19x70x1060 mm 4 pcs 3. 19x70x850 mm 2 pcs</p>	2		
A-701R	<p>Window - Fenster - Fenetre - Finestra-Ventana 882x1044</p> <p>A-701R</p> <p>Window 882x1044x72 mm</p>  <p>Side slat - Randleiste Baguette en bordure - Listello bordo</p> <p>1. 19x95x1005 mm 2 pcs 2. 19x70x1060 mm 4 pcs 3. 19x70x850 mm 2 pcs</p>	2		

