








 
 
 
 
 
 
 
 
 

 

 
 
 
 
 
 
 
 
 
 
 
 
 
 
 
 
 


     

 

 

 


 
























 
 



 
 
 
 



 
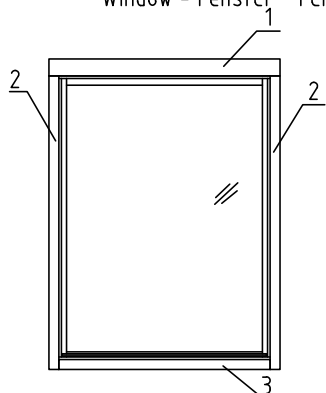
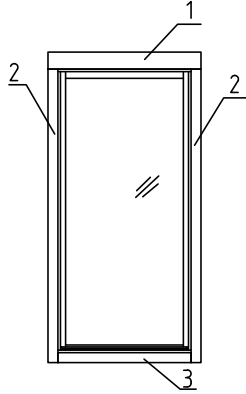
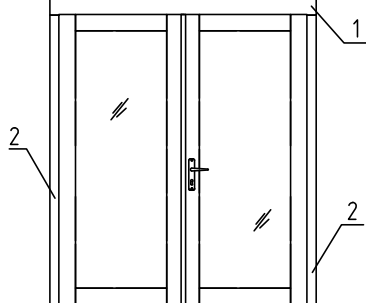
Pos	SPECIFICATION-STÜCKLISTE-NOMENCLATURE-ELEMENTI-ESPECIFICACIÓN "Heidi_70"	Pcs	Profile (mm)	Length (mm)
001		1	70x135	6400
002		3	70x135	6400
003		6	70x135	6400
004		3	70x135	6400
005		1	70x135	6900
006		1	70x135	7400
007		1	70x135	7400
008		2	70x133	512
009		6	70x133	558
010		2	70x133	558
011		2	70x133	558
012		1	70x135	2405
013		1	70x135	2405
014		44	70x135	370
015		30	70x135	475
016		1	70x135	6400
017		1	70x135	6900
018		1	70x135	7400
019		1	70x135	7400
020		2	70x132	512
021		10	70x132	558
022		1	70x68	3600
023		1	70x135	3600
024		7	70x135	3600
025		4	70x135	3600





Pos	SPECIFICATION-STÜCKLISTE-NOMENCLATURE-ELEMENTI-ESPECIFICACIÓN "Heidi_70"	Pcs	Profile (mm)	Length (mm)
026		3	70x135	3600
027		1	70x135	3600
033		4	70x68	270
034		68	70x135	270
035		1	70x68	3600
036		1	70x135	370
037		4	70x135	2220
038		7	70x135	2220
039		4	70x135	2220
040		1	70x135	3600
WA-1		1		
WD-1		1		
AR1	Foundation- Fundament- Fondation- Fondazione- Vigas de cimentación 	2	95x45	3240
AR2	Foundation- Fundament- Fondation- Fondazione- Vigas de cimentación 	9	70x45	3240
AR3	Foundation- Fundament- Fondation- Fondazione- Vigas de cimentación 	4	70x45	3090
AR4	Foundation- Fundament- Fondation- Fondazione- Vigas de cimentación 	4	70x45	530
RoR1	Rafter- Sparre- Chevron- Trave- Cabrio 	15	44x195	4844
Sla1	Slat- Leiste- Baguette- Listello- Liston 	1	28x70	1590
StS1	Stabilizing stick- Stabilisierungsstock- Baton équilibrant- Bastone stabilizzatore- Palo estabilizador 	60	16x16	380
StS2	Stabilizing stick- Stabilisierungsstock- Baton équilibrant- Bastone stabilizzatore- Palo estabilizador 	4	16x16	350
StS3	Stabilizing stick- Stabilisierungsstock- Baton équilibrant- Bastone stabilizzatore- Palo estabilizador 	4	16x16	310
TP2	Tender post- Tenderleiste- T-poste- Rinforzo- Refuerzo 	2	32x40	2100
TP1	Tender post- Tenderleiste- T-poste- Rinforzo- Refuerzo 	6	32x40	1960

 


Pos	SPECIFICATION-STÜCKLISTE-NOMENCLATURE-ELEMENTI-ESPECIFICACIÓN "Heidi_70"	Pcs	Profile (mm)	Length (mm)	
FB3-1	Floor board- Fussbodenbrett- Madrier du plancher - Tavola pavimento- Tabla de suelo		29	114x28	4228
FB3-2	Floor board- Fussbodenbrett- Madrier du plancher - Tavola pavimento- Tabla de suelo		29	114x28	1827
RB2-1	Roof board- Dachbrett- Madrier du toit- Tavola tetto- Tabla de tejado		55	89x19	4900
RB2-2	Roof board- Dachbrett- Madrier du toit- Tavola tetto- Tabla de tejado		55	89x19	2500
FIB3-1	Floor beading- Fussbodenleiste- Baguette du plancher- Listello pavimento- Listón de suelo			19x45	18.62
EaE6-1	Eave edging- Dachrandbrett- Madrier en bordure du toit- Tavola bordo tetto- Tabla de valadizo		2	19x120	3140
EaE6-2	Eave edging- Dachrandbrett- Madrier en bordure du toit- Tavola bordo tetto- Tabla de valadizo		4	19x120	3740
EaE6-3	Eave edging- Dachrandbrett- Madrier en bordure du toit- Tavola bordo tetto- Tabla de valadizo		2	19x120	4340
EaE5-1	Eave edging- Dachrandbrett- Madrier en bordure du toit- Tavola bordo tetto- Tabla de valadizo		2	19x95	3140
EaE5-2	Eave edging- Dachrandbrett- Madrier en bordure du toit- Tavola bordo tetto- Tabla de valadizo		2	19x95	4340
FaB7-1	Facia board- Giebelblende- Écran frontal- Schermo frontone- Tabla de facia		4	19x120	4832
FaB6-1	Facia board- Giebelblende- Écran frontal- Schermo frontone- Tabla de facia		2	19x95	4827
Fim	-Fixing kit- Befestigungsset- Moyens de fixation- Materiale di fissaggio- Kit de fijación		1	USE	
QPlas tikka te85mm	Covering cap - Abdeckkappe - Couvercle - Copertura- Cubierta		10	001; 012; 013; 023; 036	
QUlli nkKULD	Door fittings- Türbeschlag- Ferrure- Ferramenta porta- Manilla (puerta)-		1	TU70-36R	
QNA1 4x40M	Nail- Nagel- Clou- Chiodo- Clavo- 1.4x40mm		50	FIB3-1	
QNA3 x70ZN	Nail- Nagel- Clou- Chiodo- Clavo- 3x70mm		1300	FB3-x; RB2-x	
QKR4 5x50ZN	Screw- Schraube- Vis- Vite- Tornillo- 4.5x50mm		400	TU70-36R; A70-x;  ; EaEx-x; FaBx-x; ...	
QKR4 5x70ZN	Screw- Schraube- Vis- Vite- Tornillo- 4.5x70mm		20	022; 033; 035; ...	
QKR5 x90ZN	Screw- Schraube- Vis- Vite- Tornillo- 5x90mm		32	TPx+012(013; 036) 8p 009; 010; 021; ... 24p	
QKR6x 120ZN	Screw- Schraube- Vis- Vite- Tornillo- 6x120mm		60	ARx	
QKR8x2 20Torx	Screw- Schraube- Vis- Vite- Tornillo- 8x220mm		30	RoR1+007(019)	
QKR6x 180ZN	Screw- Schraube- Vis- Vite- Tornillo- 6x180mm		24	028; 029; 030; 031; 032; 041; 042	
QSE5 0x50	Washer- Dichtscheibe- Joint- Rondella- Arandela- 50x50x4mm EM NKS40504		10	001; 012; 013; 023; 036	
 Object name "Heidi_70"			Page 3/4		


Pos	SPECIFICATION-STÜCKLISTE-NOMENCLATURE-ELEMENTI-ESPECIFICACIÓN "Heidi_70"	Pcs	Profile (mm)	Length (mm)
KL1	Threaded rod- Gewindestangen- Barre fileée- Asta filettata- Varilla roscada M10 	12		2000
KL2	Threaded rod- Gewindestangen- Barre fileée- Asta filettata- Varilla roscada M10 	2		670
KL3	Threaded rod- Gewindestangen- Barre fileée- Asta filettata- Varilla roscada M10 	4		640
KL4	Threaded rod- Gewindestangen- Barre fileée- Asta filettata- Varilla roscada M10 	2		280
KL5	Threaded rod- Gewindestangen- Barre fileée- Asta filettata- Varilla roscada M10 	4		110
	Nut- Schraubenmutter- Écrou- Dado- Tuerca- M10mm 	12		
	Washer- Dichtscheibe- Joint- Rondella- Arandela- 10x30mm 	12		
	Extension nut- Verlängerungsmutter- Écrou rallonge- Dado di prolunga- Tuerca de extensión- JM10 	12		
	Top nut- Schweissmutter mit Flansch- Ecrou a souder- Dado a saldare- Tuerca soldable- M10 	12		
A70-17	<p>Window - Fenster - Fenetre - Finestra-Ventana 1550x2060 A70-17 Window 1550x2060x70 mm</p>  <p>Side slat - Randleiste Baguette en bordure - Listello bordo</p> <p>1. 19x120x2000* mm      2 pcs 2. 19x70x2200* mm      4 pcs 3. 19x70x2000* mm      2 pcs</p> <p>* - extra length</p>	2		
A70-39R	<p>Window - Fenster - Fenetre - Finestra-Ventana 1000x2060 A70-39R Window 1000x2060x70 mm</p>  <p>Side slat - Randleiste Baguette en bordure - Listello bordo</p> <p>1. 19x120x1300* mm      2 pcs 2. 19x70x2200* mm      4 pcs 3. 19x70x1300* mm      2 pcs</p> <p>* - extra length</p>	1		
TU70-36R	<p>Door - Tür - Porte - Porta-Puerta 1580x2100 TU70-36R Door 1580x2100x70 mm</p>  <p>Side slat - Randleiste Baguette en bordure - Listello bordo</p> <p>1. 19x120x2000* mm      2 pcs 2. 19x70x2200* mm      4 pcs</p> <p>* - extra length</p>	1		

 

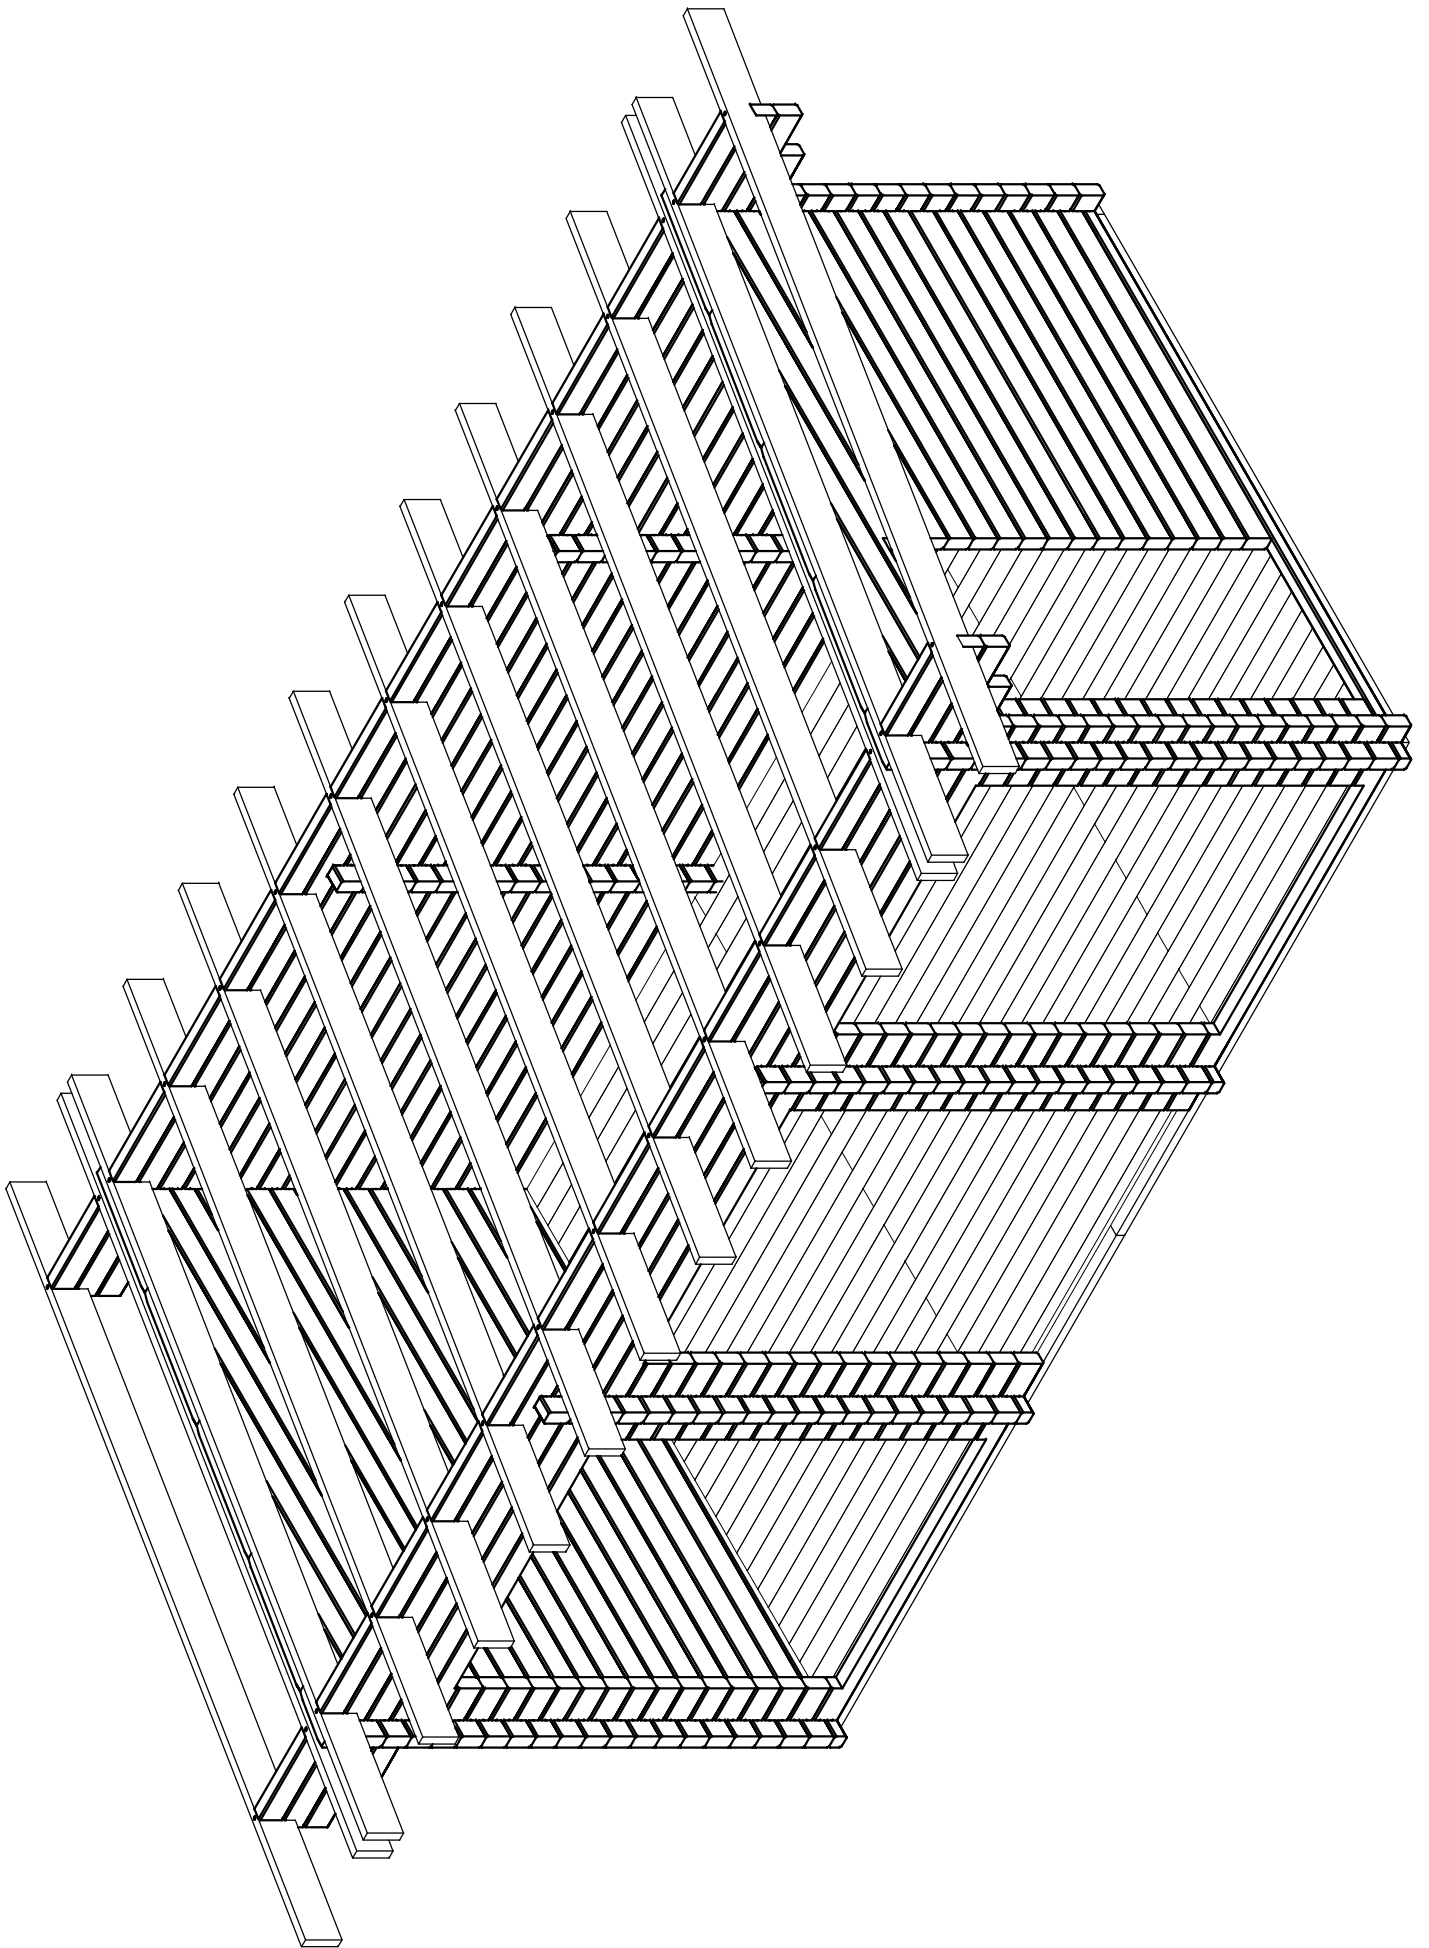

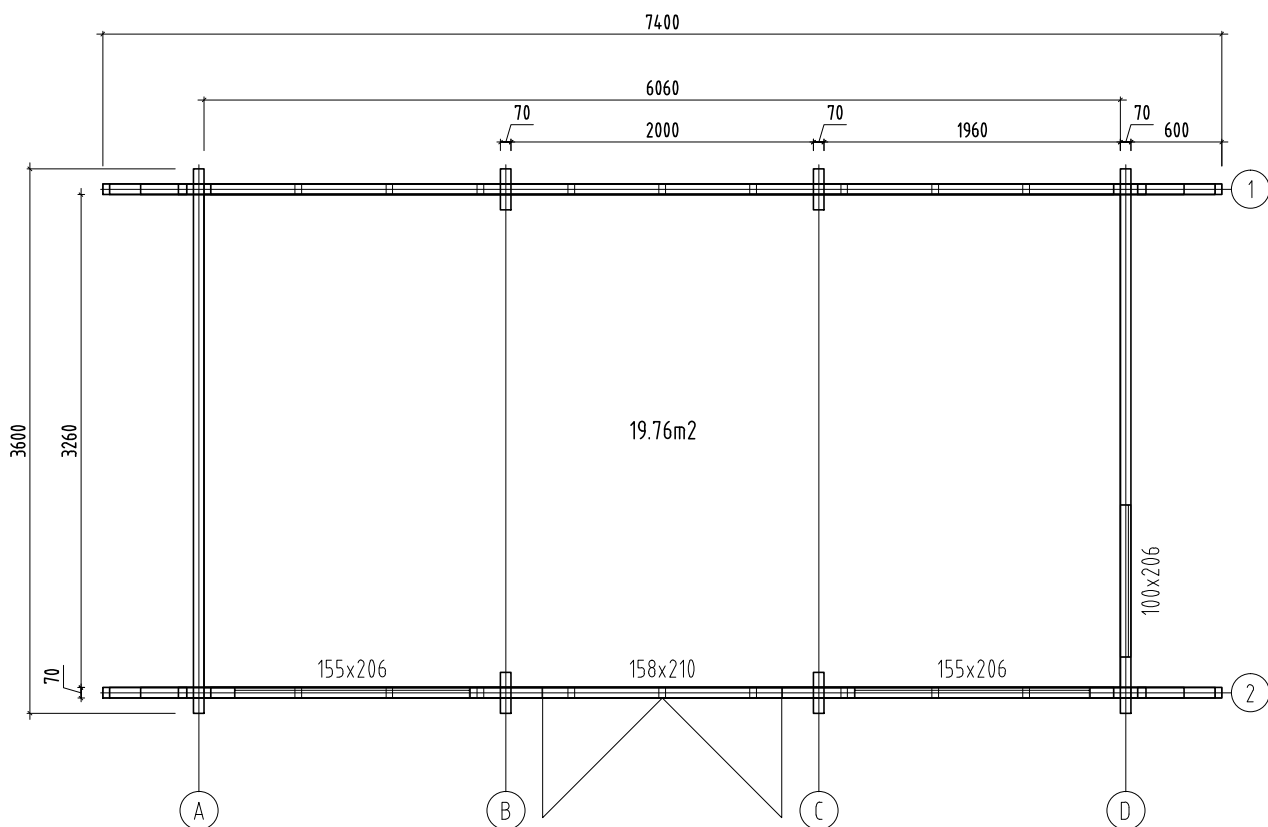



 
Object name <b>"Heidi_70"</b>	Drawing <b>Plan</b>		Scale <b>1:50</b>
			Paper <b>A4</b>
 <b>PALMAKO</b> Wooden houses to enjoy	Customer Palmako	Log 70x135	
	Drawn by Meelis Piirisalu		
	Date 27.02.2013	File Heidi_70 ST.dwg	
AS Palmako Betooni 9, Tartu, 51014 tel. +372 73 55 530 fax. +372 73 55 544 www.palmako.ee		Page <b>1</b>	


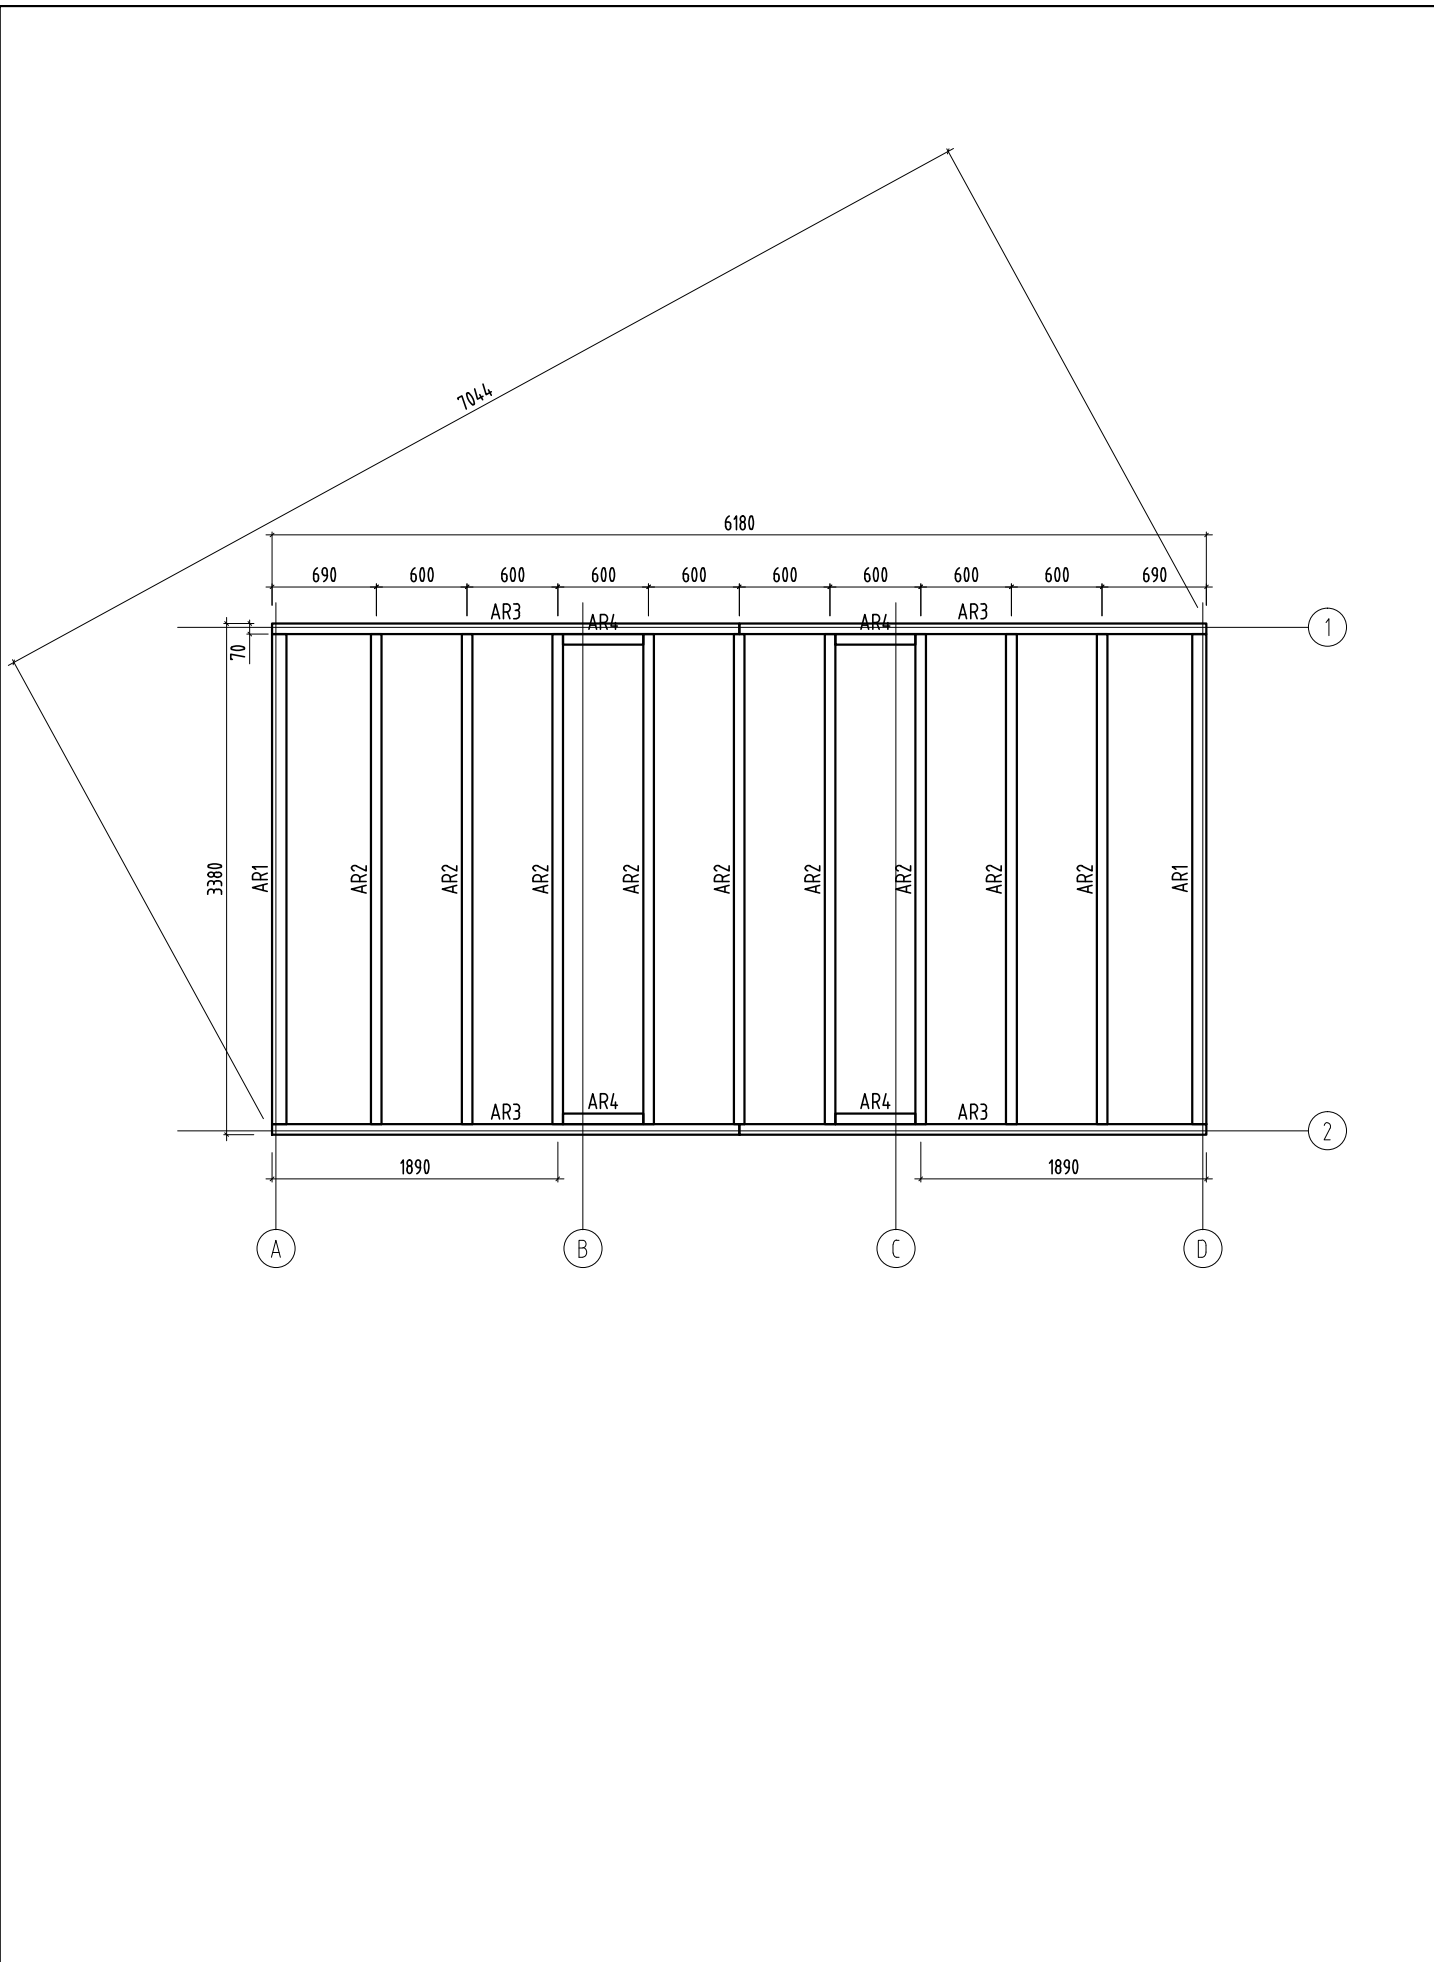



 
Object name <b>"Heidi_70"</b>	Drawing <b>Plan</b>		Foundation- Fundament- Fondation- Fondazione- Vigas de cimentación	Scale <b>1:50</b>
				Paper <b>A4</b>
 <b>Wooden houses to enjoy</b>	Customer	Palmako	Log	70x135
	Drawn by	Meelis Piirisalu		
	Date	27.02.2013	File	Heidi_70 ST.dwg
AS Palmako Betooni 9, Tartu, 51014 tel. +372 73 55 530 fax. +372 73 55 544 www.palmako.ee				Page <b>1</b>



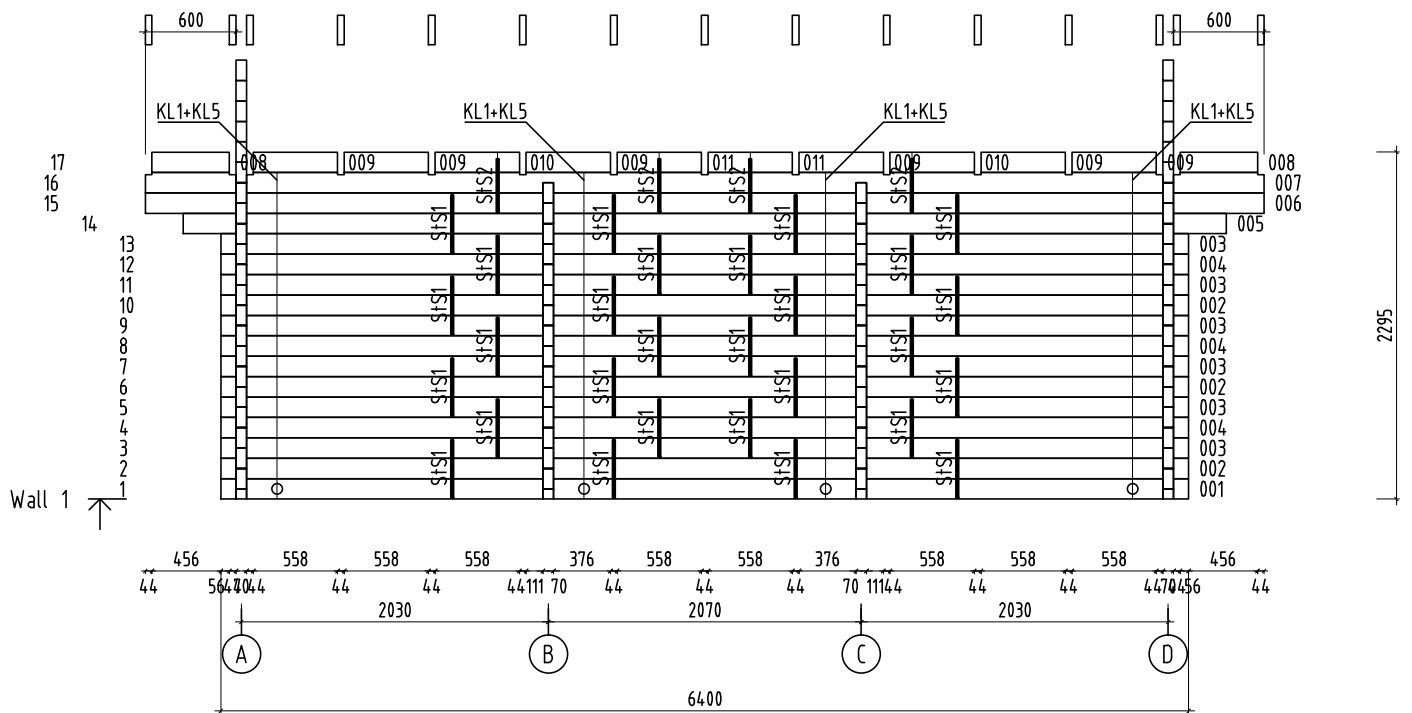



 



Object name <b>"Heidi_70"</b>	Drawing <b>WALL 1</b>		Scale <b>1:50</b>
			Paper <b>A4</b>
 <b>PALMAKO</b> Wooden houses to enjoy	Customer <b>Palmako</b>	Log <b>70x135</b>	
	Drawn by <b>Meelis Piirisalu</b>		
	Date <b>27.02.2013</b>	File <b>Heidi_70 ST.dwg</b>	
AS Palmako Betooni 9, Tartu, 51014 tel. +372 73 55 530 fax. +372 73 55 544 www.palmako.ee			Page <b>6</b>

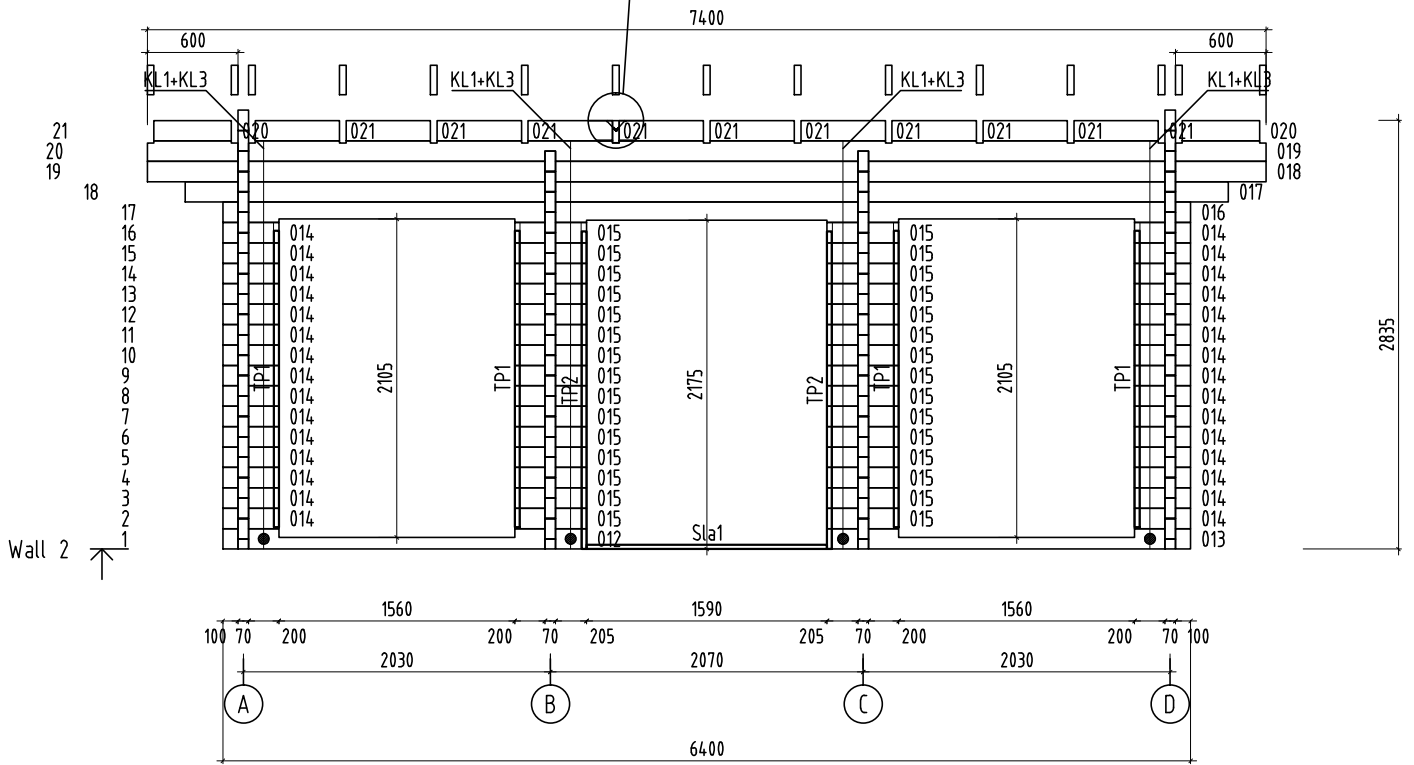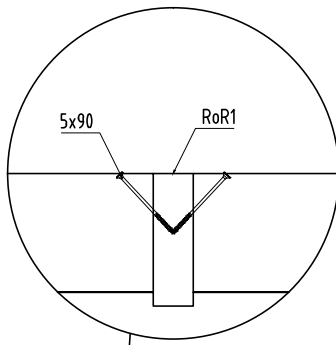
 


Object name <b>"Heidi_70"</b>	Drawing <b>WALL 2</b>		Scale <b>1:50</b>
			Paper <b>A4</b>
 <b>Wooden houses to enjoy</b>	Customer Palmako	Log 70x135	
	Drawn by Meelis Piirisalu		
	Date 27.02.2013	File Heidi_70 ST.dwg	
AS Palmako Betooni 9, Tartu, 51014 tel. +372 73 55 530 fax. +372 73 55 544 www.palmako.ee			Page <b>7</b>

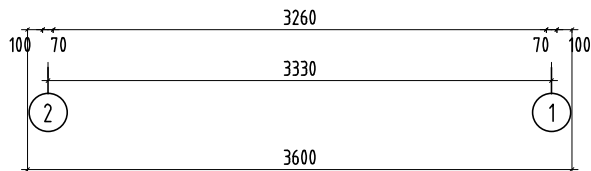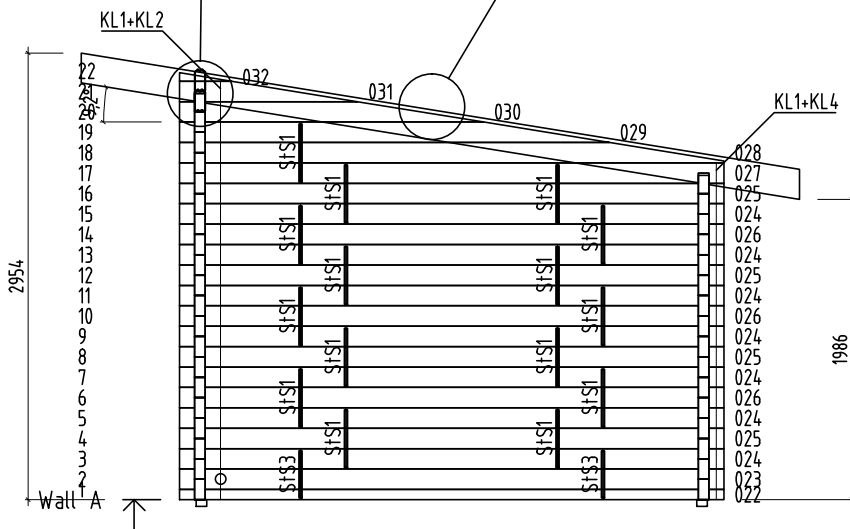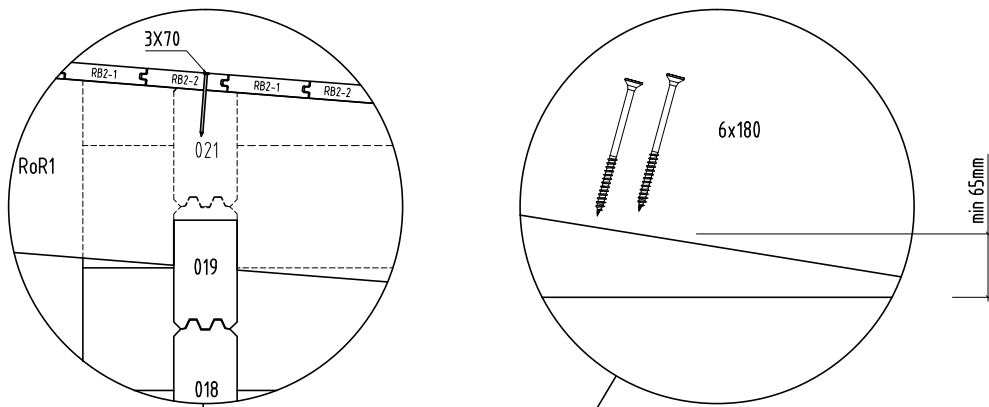



 
Object name <b>"Heidi_70"</b>	Drawing <b>WALL A</b>		Scale <b>1:50</b>
			Paper <b>A4</b>
 <b>Wooden houses to enjoy</b>	Customer <b>Palmako</b>	Log <b>70x135</b>	
	Drawn by <b>Meelis Piirisalu</b>		
	Date <b>02.09.2014</b>	File <b>Heidi_70 ST.dwg</b>	
AS Palmako Betooni 9, Tartu, 51014 tel. +372 73 55 530 fax. +372 73 55 544 www.palmako.ee			Page <b>2</b>

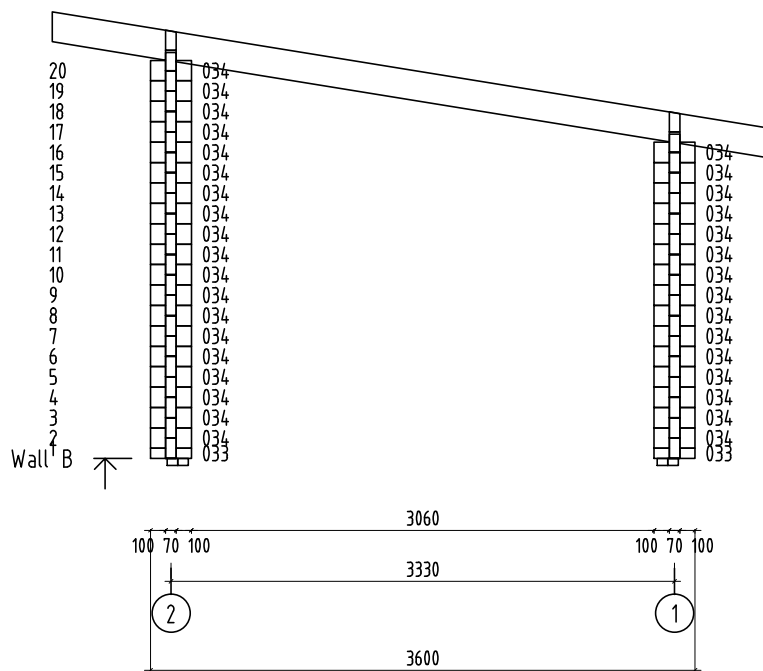



 
Object name "Heidi_70"	Drawing WALL B		Scale 1:50
			Paper A4
 Wooden houses to enjoy	Customer Palmako	Log 70x135	
	Drawn by Meelis Piirisalu		
	Date 27.02.2013	File Heidi_70 ST.dwg	


AS Palmako  
 Betooni 9, Tartu, 51014  
 tel. +372 73 55 530  
 fax. +372 73 55 544  
 www.palmako.ee

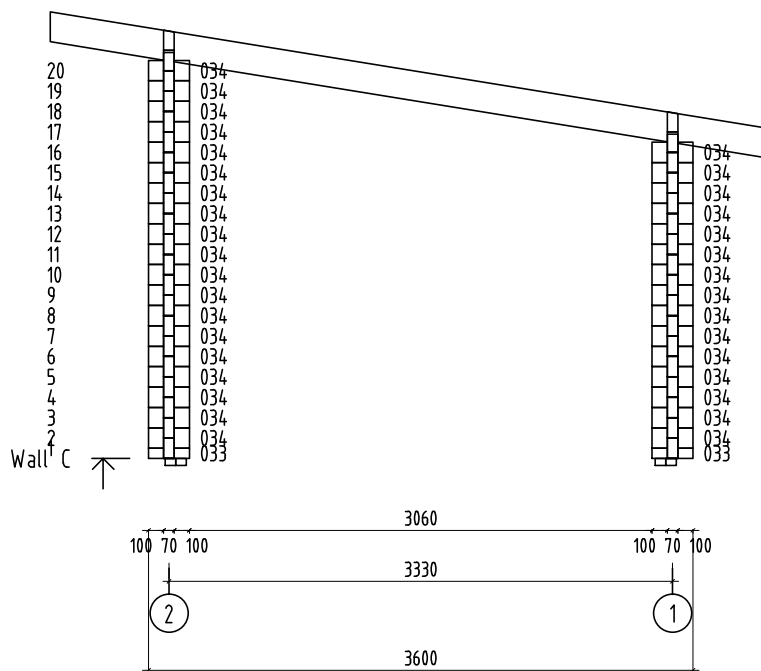


Object name <b>"Heidi_70"</b>	Drawing <b>WALL C</b>		Scale <b>1:50</b>
			Paper <b>A4</b>
 <b>Wooden houses to enjoy</b>	Customer Palmako	Log 70x135	
	Drawn by Meelis Piirisalu		
	Date 27.02.2013	File Heidi_70 ST.dwg	
AS Palmako Betooni 9, Tartu, 51014 tel. +372 73 55 530 fax. +372 73 55 544 www.palmako.ee			Page <b>4</b>

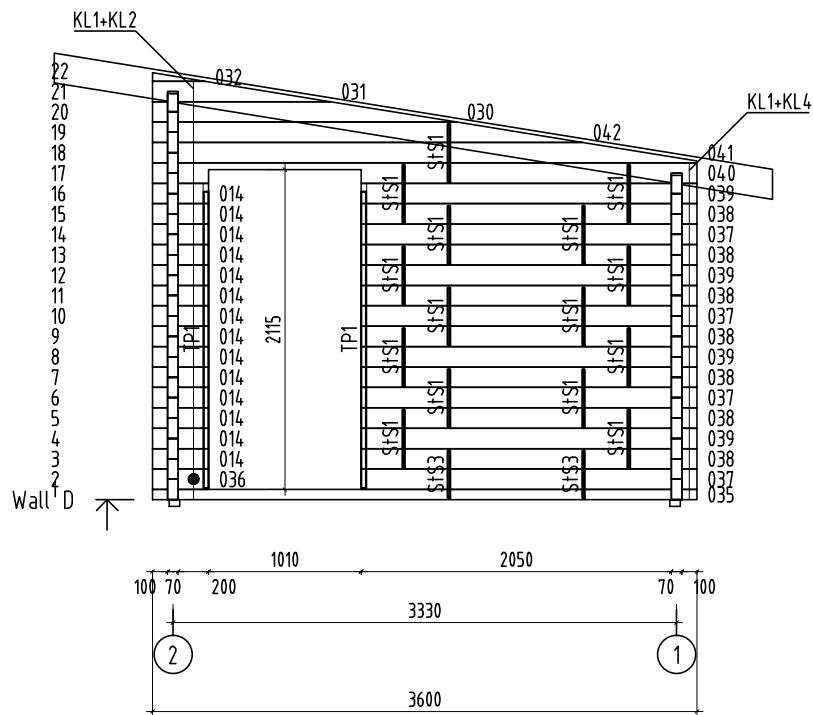

Object name <b>"Heidi_70"</b>	Drawing <b>WALL D</b>		Scale <b>1:50</b>
			Paper <b>A4</b>
 <b>Wooden houses to enjoy</b>	Customer <b>Palmako</b>	Log <b>70x135</b>	
	Drawn by <b>Meelis Piirisalu</b>		
	Date <b>27.02.2013</b>	File <b>Heidi_70 ST.dwg</b>	
AS Palmako Betooni 9, Tartu, 51014 tel. +372 73 55 530 fax. +372 73 55 544 www.palmako.ee			Page <b>5</b>

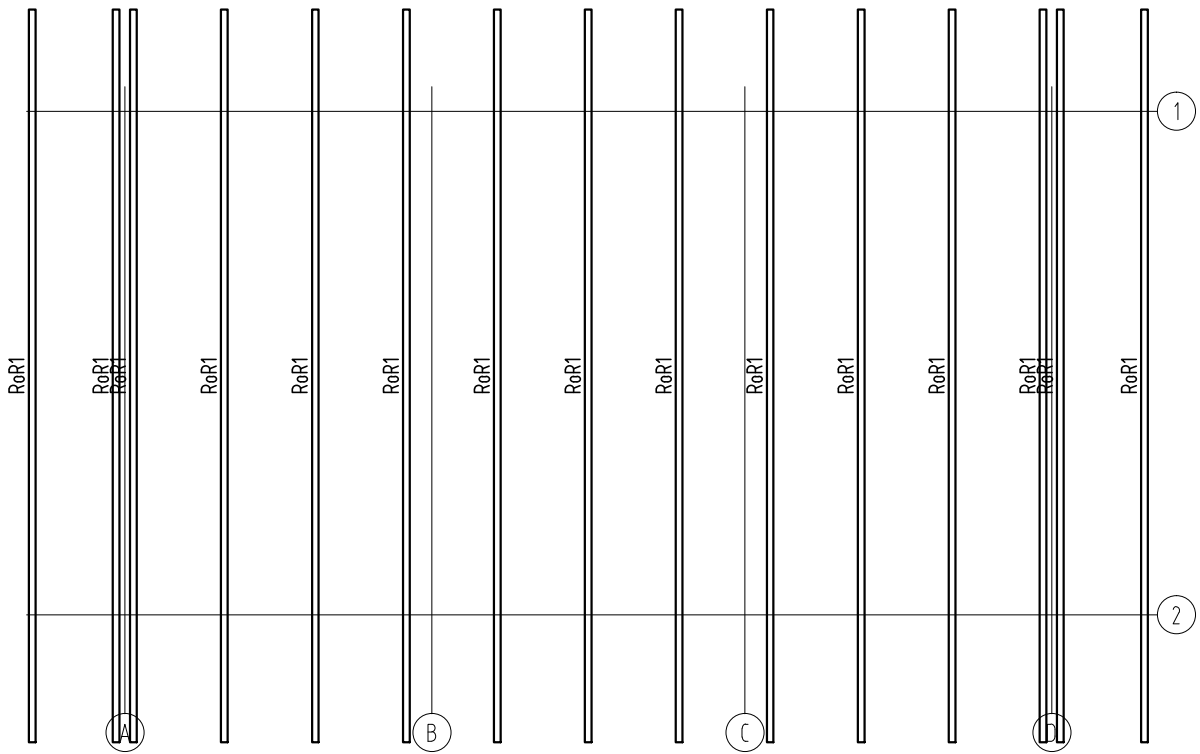


Object name <b>"Heidi_70"</b>	Drawing <b>Plan Rafter- Sparre- Chevron- Trave- Cabrio</b>		Scale <b>1:50</b>
			Paper <b>A4</b>
 <b>Wooden houses to enjoy</b>	Customer <b>Palmako</b>	Log <b>70x135</b>	
	Drawn by <b>Meelis Piirisalu</b>		
	Date <b>27.02.2013</b>	File <b>Heidi_70 ST.dwg</b>	
AS Palmako Betooni 9, Tartu, 51014 tel. +372 73 55 530 fax. +372 73 55 544 www.palmako.ee		Page <b>1</b>	

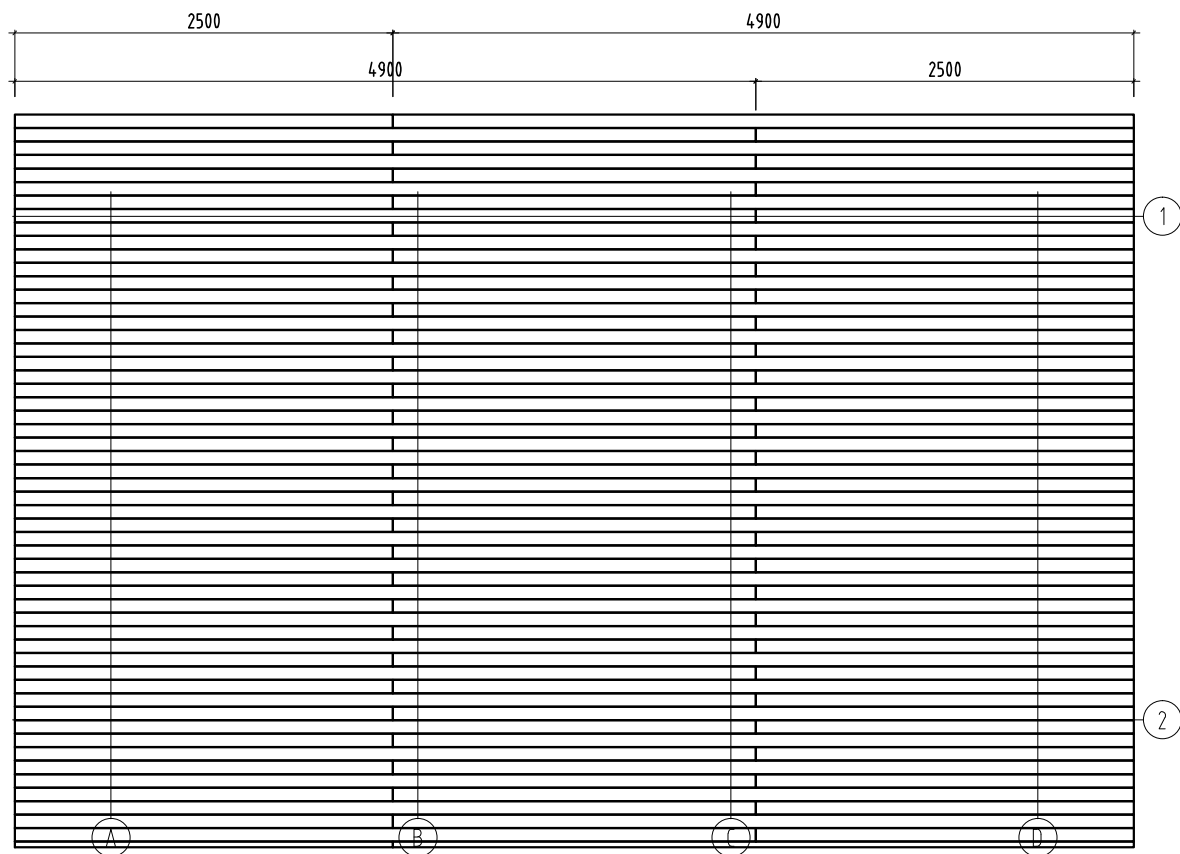

Object name "Heidi_70"	Drawing <b>Plan</b> Roof board- Dachbrett- Madrier du toit- Tavola tetto- Tabla de tejado		Scale 1:50
			Paper A4
 Wooden houses to enjoy	Customer Palmako	Log 70x135	
	Drawn by Meelis Piirisalu		
	Date 27.02.2013	File Heidi_70 ST.dwg	
AS Palmako Betooni 9, Tartu, 51014 tel. +372 73 55 530 fax. +372 73 55 544 www.palmako.ee			Page 1



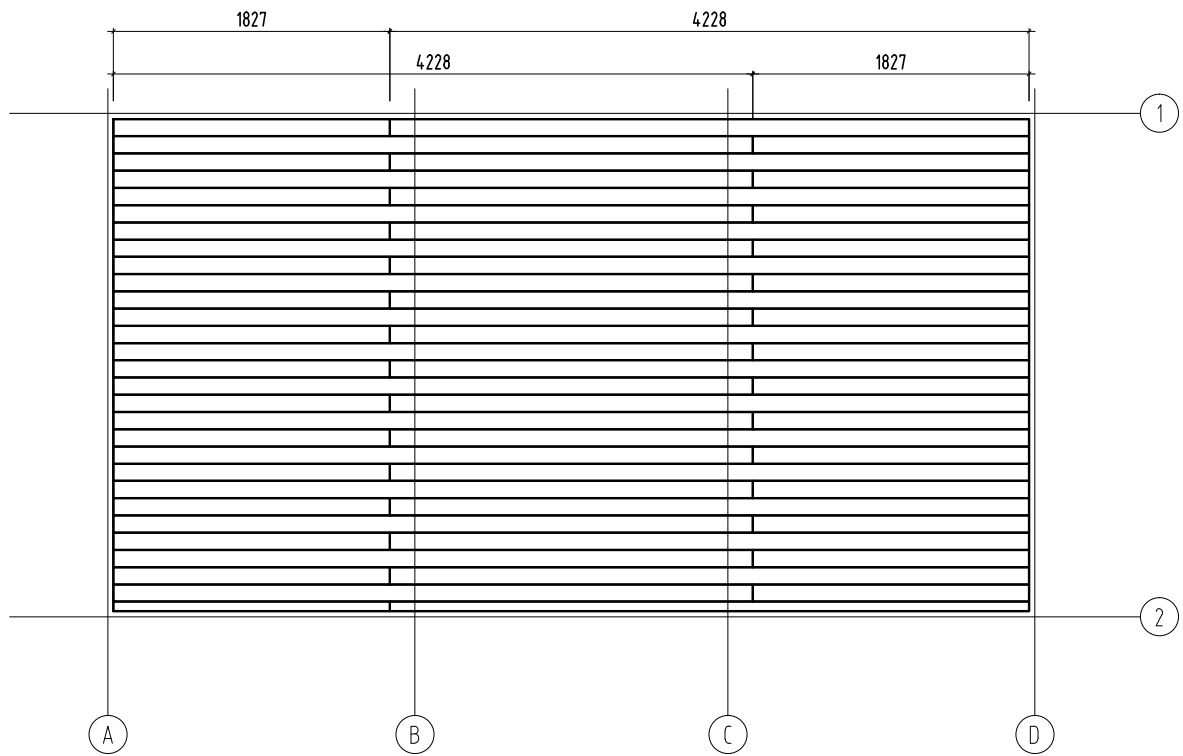

Object name <b>"Heidi_70"</b>	Drawing <b>Plan</b>	Floor board- Fussbodenbrett- Madrier du plancher - Tavola pavimento- Tabla de suelo	Scale <b>1:50</b>
			Paper <b>A4</b>
 <b>Wooden houses to enjoy</b>	Customer <b>Palmako</b>	Log <b>70x135</b>	
	Drawn by <b>Meelis Piirisalu</b>		
	Date <b>27.02.2013</b>	File <b>Heidi_70 ST.dwg</b>	Page <b>1</b>

AS Palmako  
 Betooni 9, Tartu, 51014  
 tel. +372 73 55 530  
 fax. +372 73 55 544  
 www.palmako.ee