

Object name  
-Sandra-

Drawing  
Plan

Scale 1:50


Paper A4




AS Palmako  
Kavastu, Tartumaa  
tel. +372 73 55 530  
fax. +372 73 55 520  
www.palmako.ee

Customer Erimaja  
Drawn by Meelis Piirisalu  
Date 25.01.2010

Log 70x135  
File Sandra.dwg

 

Page 1

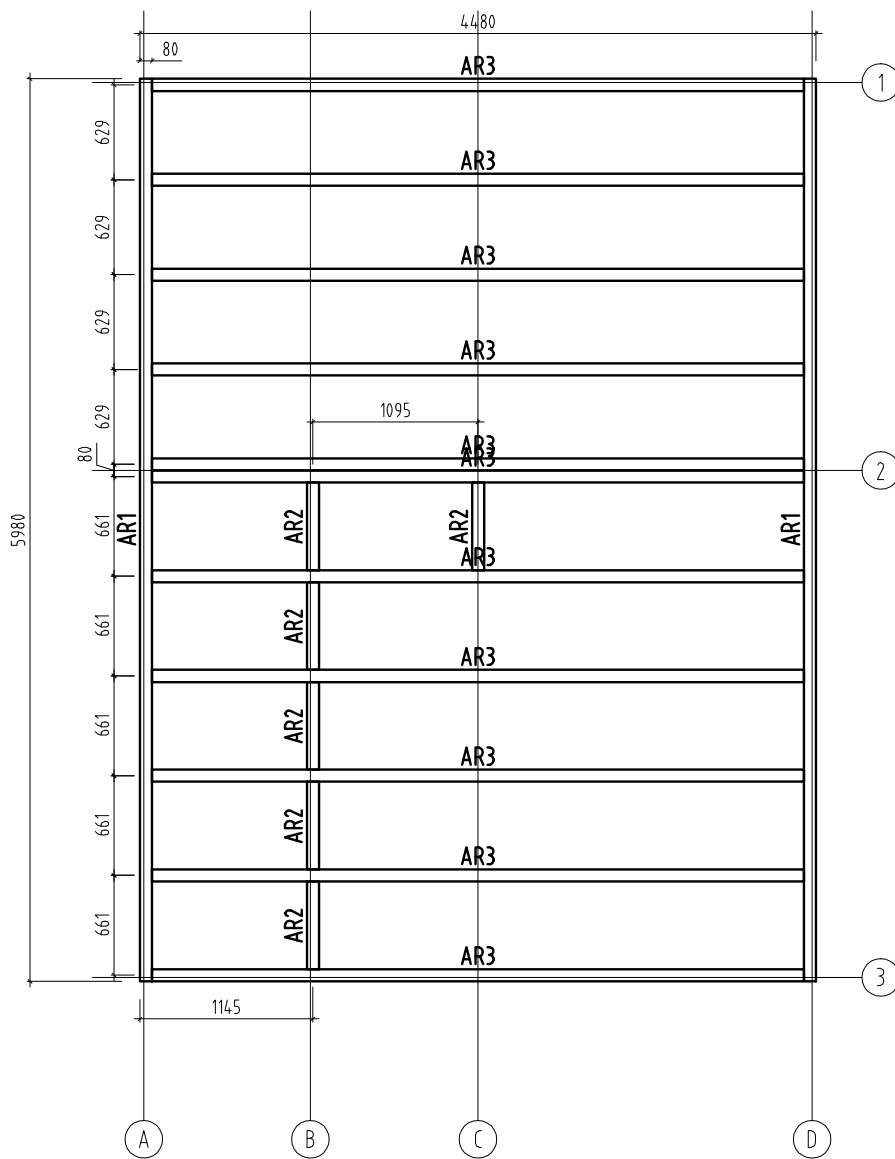

Object name  
-Sandra-

Drawing  
Plan


Scale 1:50  
Paper A4




AS Palmako  
Kavastu, Tartumaa  
tel. +372 73 55 530  
fax. +372 73 55 520  
www.palmako.ee

Customer Erimaja  
Drawn by Meelis Piirisalu  
Date 25.01.2010

Log 70x135  
File Sandra.dwg

 


Page 1

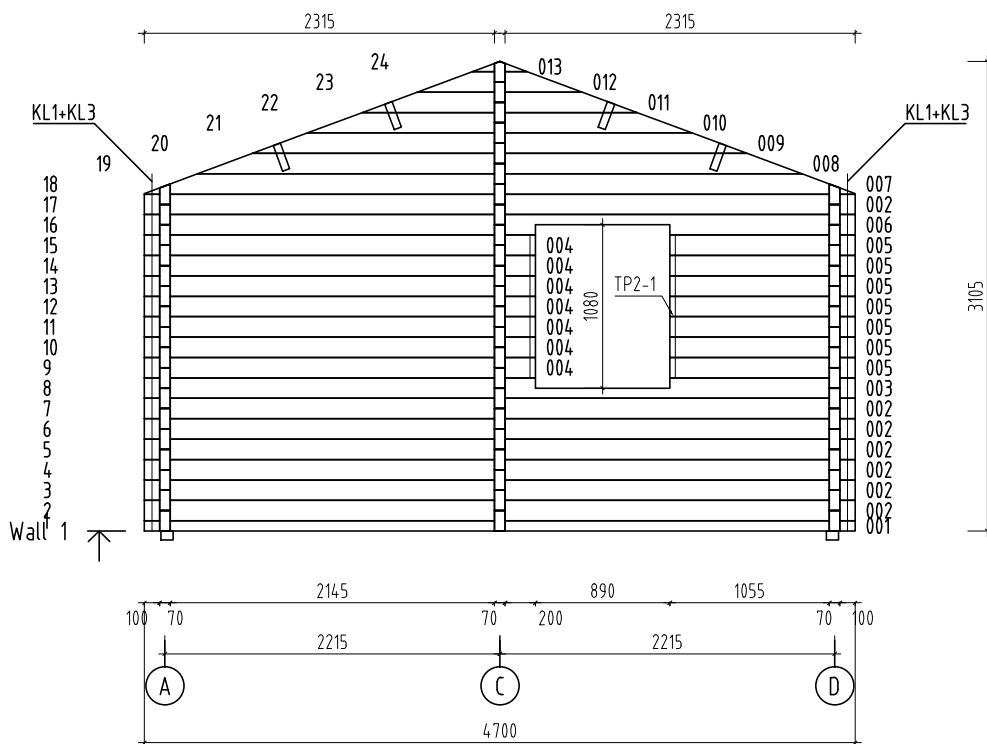


Object name <b>-Sandra-</b>	Drawing <b>WALL 1</b>		Scale <b>1:50</b>	
			Paper <b>A4</b>	
 <b>PALMAKO</b> Wooden houses to enjoy	Customer Erimaja	Log 70x135		
	Drawn by Meelis Piirisalu			
	Date 31.12.2013	File Sandra.dwg		Page <b>6</b>

**AS Palmako**  
 Kavastu, Tartumaa  
 tel. +372 73 55 530  
 fax. +372 73 55 520  
 www.palmako.ee

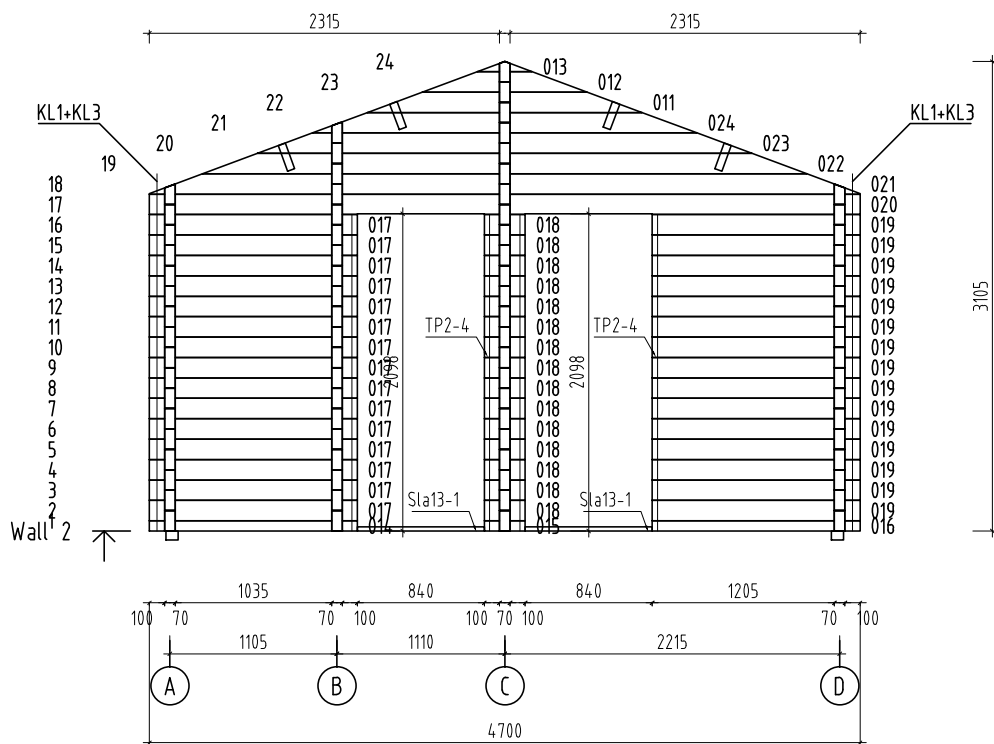


Object name <b>-Sandra-</b>	Drawing <b>WALL 2</b>		Scale <b>1:50</b>	
			Paper <b>A4</b>	
 <b>AS Palmako</b> Kavastu, Tartumaa tel. +372 73 55 530 fax. +372 73 55 520 www.palmako.ee	Customer Erimaja	Log 70x135		
	Drawn by Meelis Piirisalu			
	Date 31.12.2013	File Sandra.dwg		Page <b>7</b>




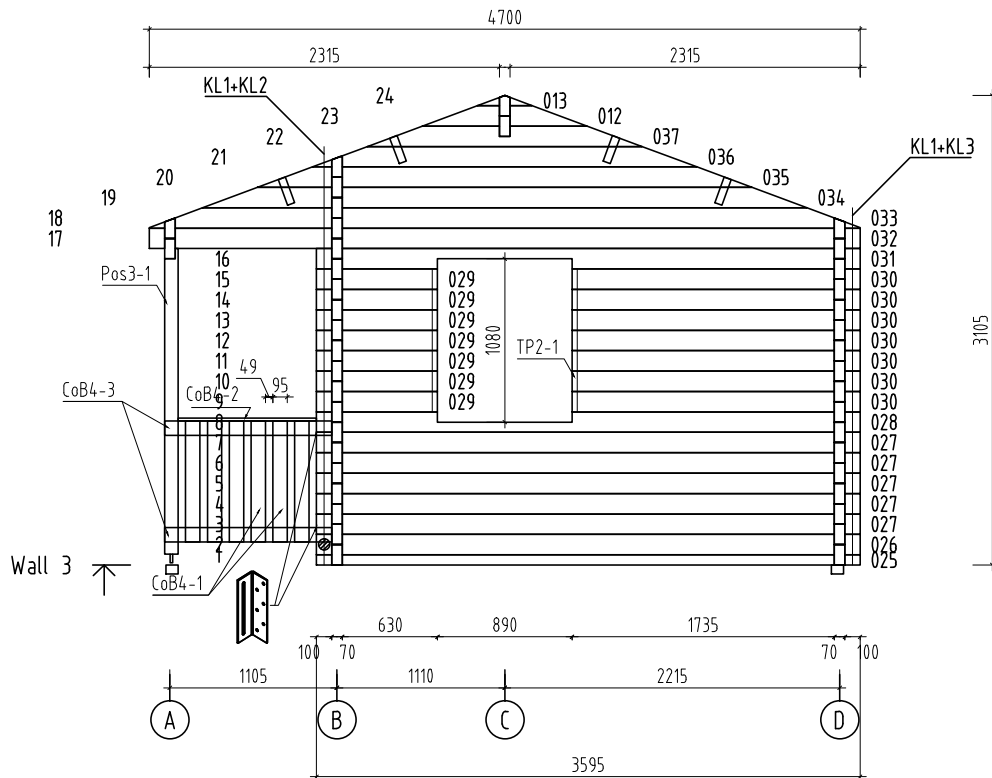



Object name <b>-Sandra-</b>	Drawing <b>WALL 3</b>		Scale <b>1:50</b>
			Paper <b>A4</b>
 <b>AS Palmako</b> Kavastu, Tartumaa tel. +372 73 55 530 fax. +372 73 55 520 www.palmako.ee	Customer Erimaja	Log 70x135	
	Drawn by Meelis Piirisalu		
	Date 31.12.2013	File Sandra.dwg	
Wooden houses to enjoy			Page <b>8</b>

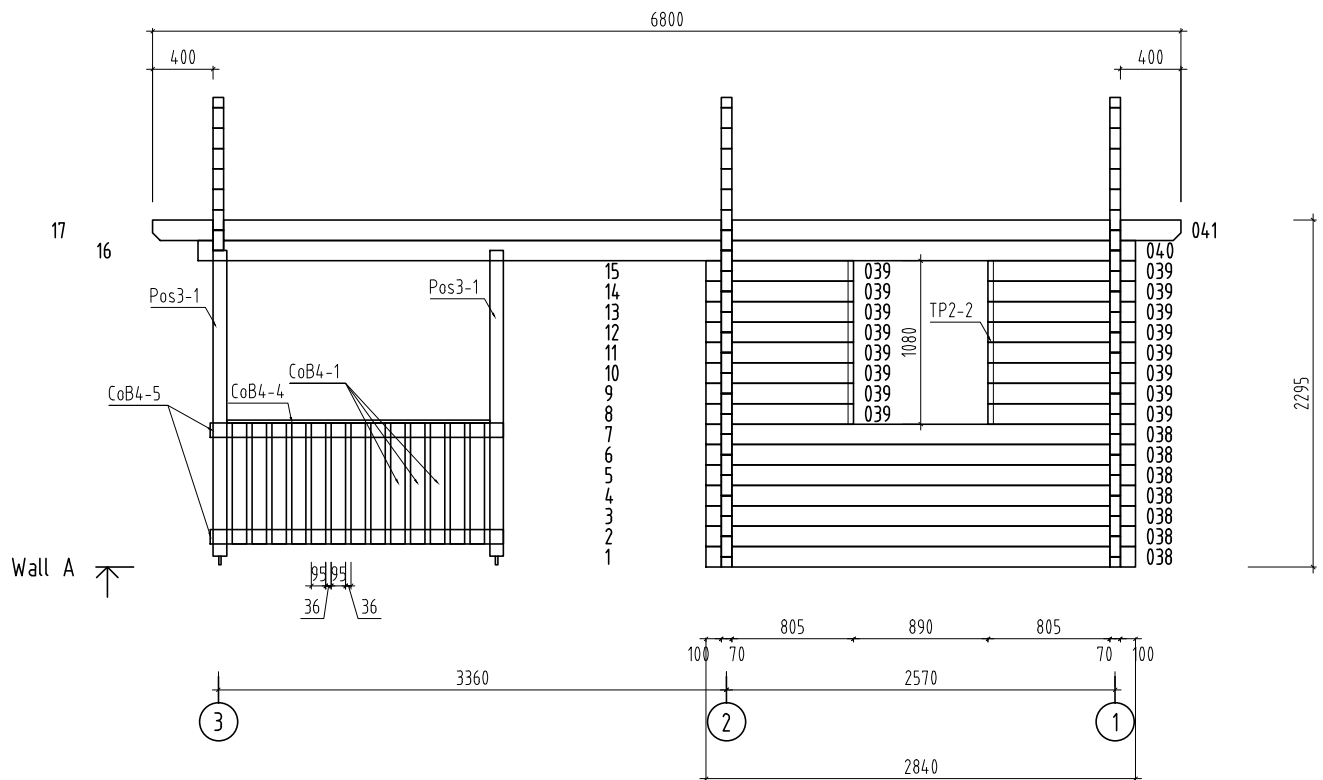


Object name <b>-Sandra-</b>	Drawing <b>WALL A</b>		Scale <b>1:50</b>		
			Paper <b>A4</b>		
 <b>PALMAKO®</b> Wooden houses to enjoy	<b>AS Palmako</b> Kavastu, Tartumaa tel. +372 73 55 530 fax. +372 73 55 520 www.palmako.ee				
	Customer	Erimaja		Log	70x135
	Drawn by	Meelis Piirisalu			
Date	31.12.2013	File	Sandra.dwg	Page <b>2</b>	

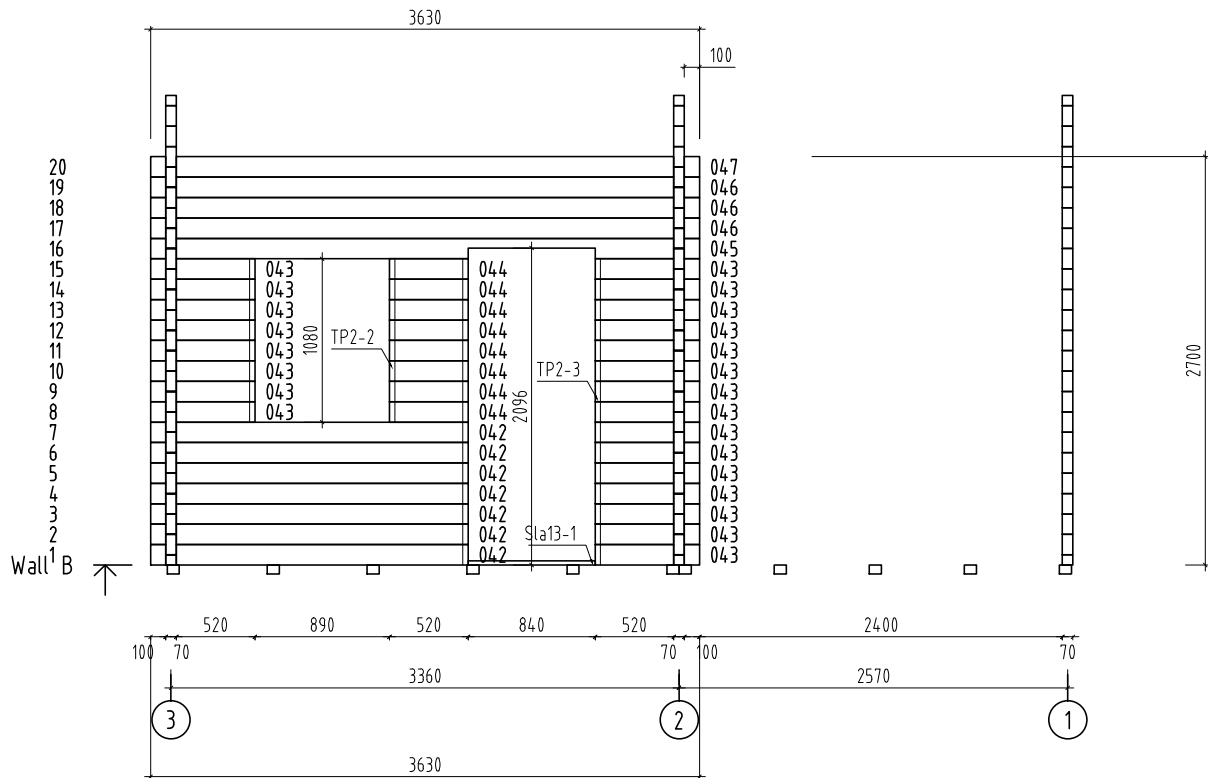
 








 

 
 
 
 
 
 
 
 
 
 
 
 
 
 
 
 

Object name <b>-Sandra-</b>	Drawing <b>WALL B</b>		Scale <b>1:50</b>
			Paper <b>A4</b>
 <b>AS Palmako</b> Kavastu, Tartumaa tel. +372 73 55 530 fax. +372 73 55 520 www.palmako.ee	Customer Erimaja	Log 70x135	
	Drawn by Meelis Piirisalu		
	Date 31.12.2013	File Sandra.dwg	Page <b>3</b>

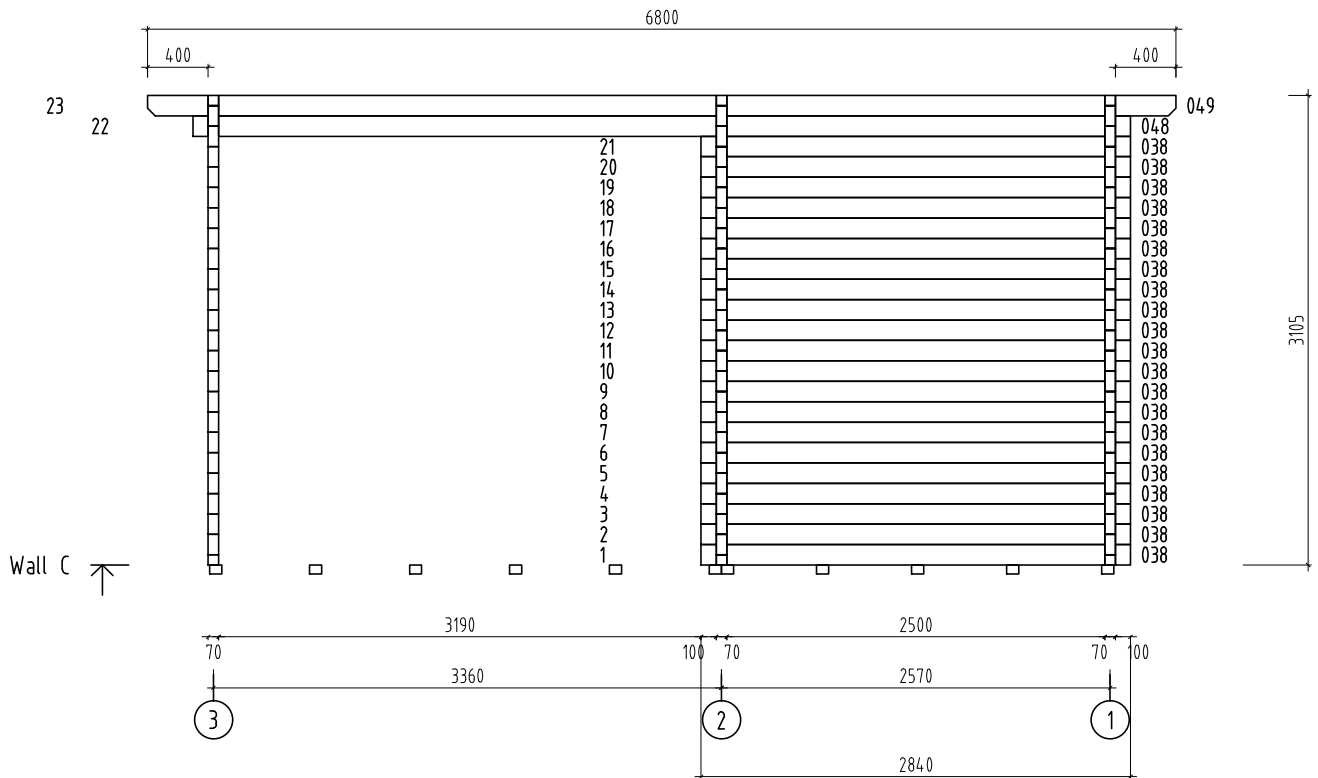























 
 
Object name <b>-Sandra-</b>	Drawing <b>WALL C</b>		Scale <b>1:50</b>		
			Paper <b>A4</b>		
 <b>PALMAKO</b> Wooden houses to enjoy	<b>AS Palmako</b> Kavastu, Tartumaa tel. +372 73 55 530 fax. +372 73 55 520 www.palmako.ee				
	Customer	Erimaja		Log	70x135
	Drawn by	Meelis Piirisalu		Date	31.12.2013
		File	Sandra.dwg	Page <b>4</b>	

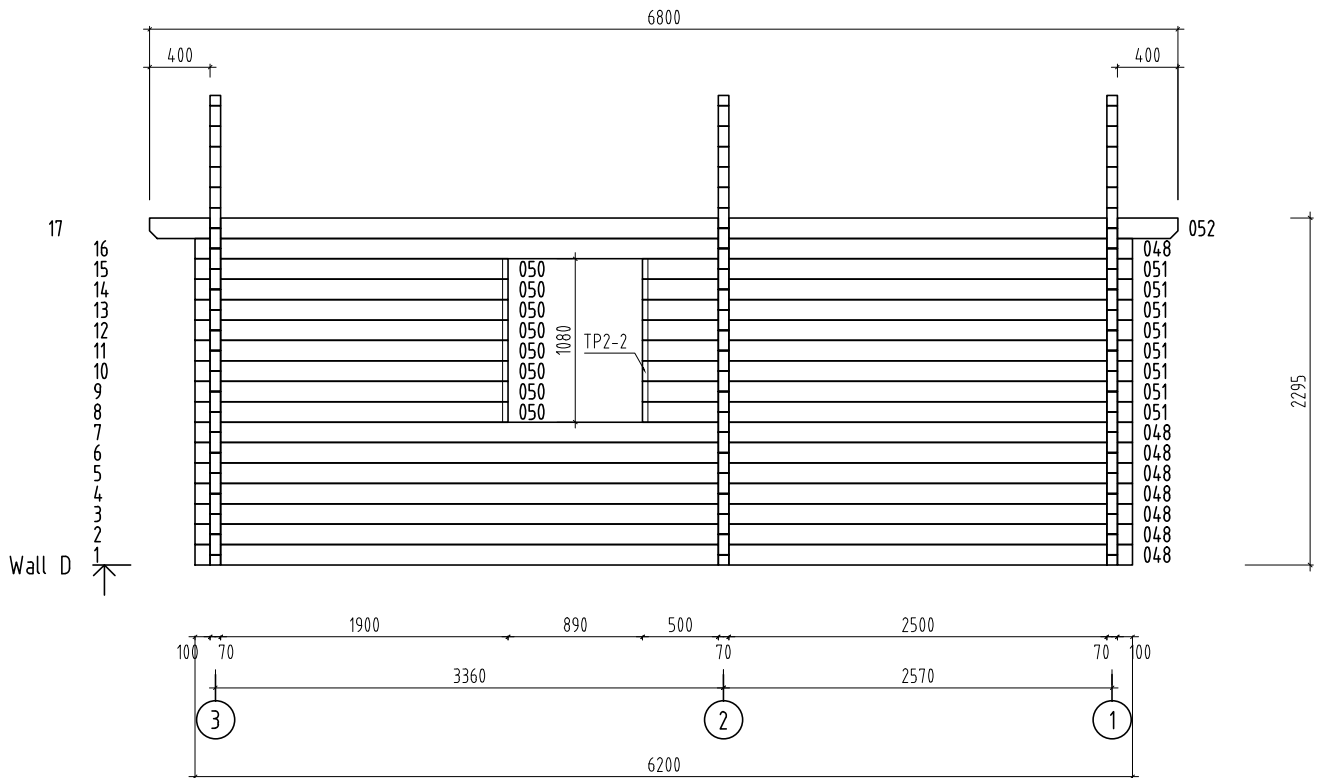

       


 
 

 
 
 
 

 
 
 


 
 

 


           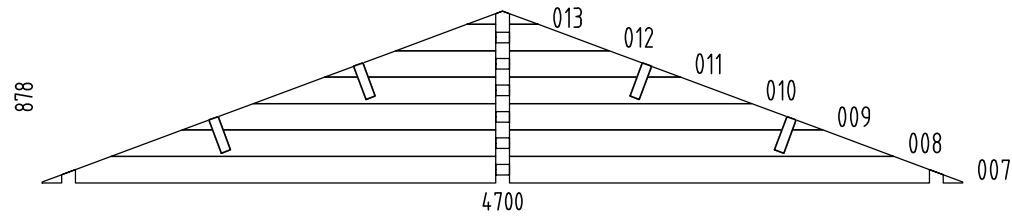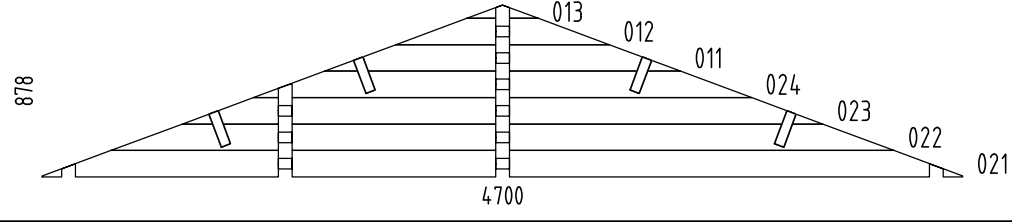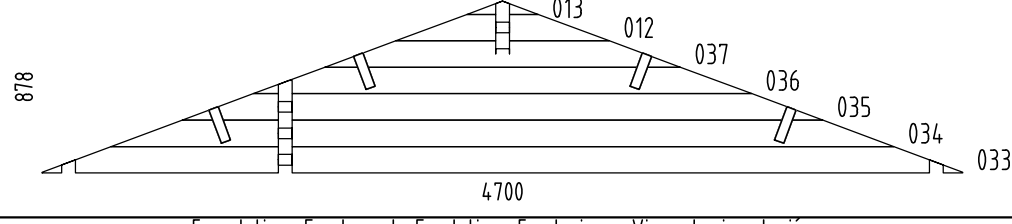      



Object name <b>-Sandra-</b>	Drawing <b>WALL D</b>		Scale <b>1:50</b>
			Paper <b>A4</b>
 <b>AS Palmako</b> Kavastu, Tartumaa tel. +372 73 55 530 fax. +372 73 55 520 www.palmako.ee	Customer Erimaja	Log 70x135	
	Drawn by Meelis Piirisalu		
	Date 31.12.2013	File Sandra.dwg	Page <b>5</b>

Pos	SPECIFICATION-STÜCKLISTE-NOMENCLATURE-ELEMENTI-ESPECIFICACIÓN -Sandra-	Pcs	Profile (mm)	Length (mm)
001		1	70x68	4700
002		7	70x135	4700
003		1	70x135	4700
004		7	70x135	2585
005		7	70x135	1225
006		1	70x135	4700
014		1	70x68	1375
015		1	70x68	270
016		1	70x68	1375
017		15	70x135	1375
018		15	70x135	270
019		15	70x135	1375
020		1	70x135	4700
025		1	70x68	3595
026		1	70x135	3595
027		5	70x135	3595
028		1	70x135	3595
029		7	70x135	800
030		7	70x135	1905
031		1	70x135	3595
032		1	70x135	4700
038		28	70x135	2840
039		16	70x135	975
040		1	70x135	6200
041		1	70x135	6800






Pos	SPECIFICATION-STÜCKLISTE-NOMENCLATURE-ELEMENTI-ESPECIFICACIÓN -Sandra-	Pcs	Profile (mm)	Length (mm)
042		7	70x135	2100
043		23	70x135	690
044		8	70x135	520
045		1	70x135	3630
046		3	70x135	3630
047		1	70x135	3630
048		9	70x135	6200
049		1	70x135	6800
050		8	70x135	2070
051		8	70x135	3240
052		1	70x135	6800
W1-1		1		
W2-1		1		
W3-1		1		
AR1	Foundation- Fundament- Fondation- Fondazione- Vigas de cimentación 	2	80x60	5980
AR3	Foundation- Fundament- Fondation- Fondazione- Vigas de cimentación 	11	80x60	4320
AR2	Foundation- Fundament- Fondation- Fondazione- Vigas de cimentación 	6	80x60	581
PR1	Purlin- Dachpfette- Arbalétrier- Arcareccio- Correa 	4	60x200	6800
FB3-1	Floor board- Fussbodenbrett- Madrier du plancher - Tavola pavimento- Tabla de suelo 	29	114x28	3285
FB3-2	Floor board- Fussbodenbrett- Madrier du plancher - Tavola pavimento- Tabla de suelo 	38	114x28	2495
TB2-1	Terrace board- Terrassenbrett- Madrier de terrace- Tavola terrazzo- Tabla de terraza 	9	120x28	3355
RB2-1	Roof board- Dachbrett- Madrier du toit- Tavola tetto- Tabla de tejado 	154	89x19	2650
	Object name -Sandra-	Page		2/5



 
Pos	SPECIFICATION-STÜCKLISTE-NOMENCLATURE-ELEMENTI-ESPECIFICACIÓN -Sandra-		Pcs	Profile (mm)	Length (mm)
FIB3-1	Floor beading- Fussbodenleiste- Baguette du plancher- Listello pavimento- Listón de suelo			19x45	31.61
CoB4-1	Covering board- Deckbrett- Madrier de couverture- Tavola di copertura- Listón de cubierta		20	19x95	800
CoB4-2	Covering board- Deckbrett- Madrier de couverture- Tavola di copertura- Listón de cubierta		1	19x95	915
CoB4-3	Covering board- Deckbrett- Madrier de couverture- Tavola di copertura- Listón de cubierta		2	19x95	1105
CoB4-4	Covering board- Deckbrett- Madrier de couverture- Tavola di copertura- Listón de cubierta		1	19x95	1740
CoB4-5	Covering board- Deckbrett- Madrier de couverture- Tavola di copertura- Listón de cubierta		2	19x95	1920
Dia-1	Diamond- Deckbrett- Madrier- Tavola di copertura- Rombo		2	19x140	300
EaE5-1	Eave edging- Dachrandbrett- Madrier en bordure du toit- Tavola bordo tetto- Tabla de valadizo		4	19x95	3400
FaB7-1	Facia board- Giebelblende- Écran frontal- Schermo frontone- Tabla de facia		8	19x120	2690
FaB5-1	Facia board- Giebelblende- Écran frontal- Schermo frontone- Tabla de facia		4	19x70	2690
Pos3-1	Post- Pfosten- Poteau- Montante- Poste 90x90		2	90x90	2020
RE2-1	Roof edge reinforcement- Dachrandleiste- Baguette en bordure du toit- Rinforzo bordo tetto- Refuerzo borde tejado		2	32x40	3250
RE2-2	Roof edge reinforcement- Dachrandleiste- Baguette en bordure du toit- Rinforzo bordo tetto- Refuerzo borde tejado		2	32x40	3550
Sla13-1	Slat- Leiste- Baguette- Listello- Listón		3	28x70	840
TP2-1	Tender post- Tenderleiste- T-poste- Rinforzo- Refuerzo		4	32x40	890
TP2-2	Tender post- Tenderleiste- T-poste- Rinforzo- Refuerzo		6	32x40	1030
TP2-3	Tender post- Tenderleiste- T-poste- Rinforzo- Refuerzo		2	32x40	1980
TP2-4	Tender post- Tenderleiste- T-poste- Rinforzo- Refuerzo		4	32x40	2040
Fim	-Fixing kit- Befestigungsset- Moyens de fixation- Materiale di fissaggio- Kit de fijación		1		
QLP16	Adjustment bolt - Senkbolzen - Boulon de réglage - Bullone di regolamento- Perno de ajuste		2		
QPlas tikka te85mm	Covering cap - Abdeckkappe - Couvercle - Copertura- Cubierta		1		
QULli nkKULD	Door fittings- Türbeschlag- Ferrure- Ferramenta porta- Manilla (puerta)-		3		
QNU35 35130	L-iron- Winkel- Angle -Angolo- Angulo 35x35x130 EM VN353590		2		
QNA1 4x40M	Nail- Nagel- Clou- Chiodo- Clavo- 1.4x40mm		60		
QNA2 2x50Zn	Nail- Nagel- Clou- Chiodo- Clavo- 2.5x50mm		700		

 

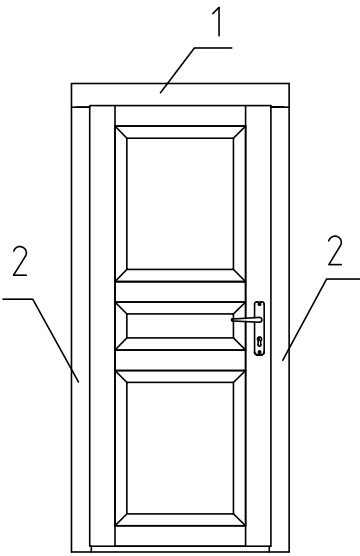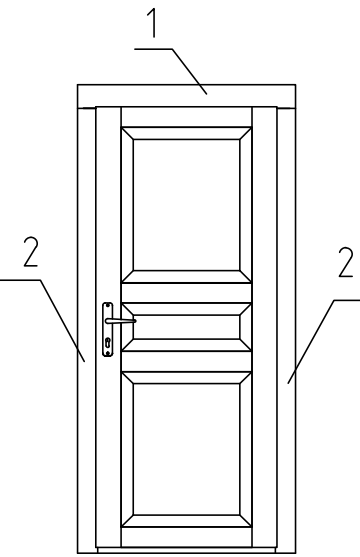

Pos	SPECIFICATION-STÜCKLISTE-NOMENCLATURE-ELEMENTI-ESPECIFICACIÓN -Sandra-	Pcs	Profile (mm)	Length (mm)
QNA3 x70ZN	Nail- Nagel- Clou- Chiodo- Clavo- 3x70mm	500		
QKR3 5x40ZN	Screw- Schraube- Vis- Vite- Tornillo- 3.5x40mm	150		
QKR4 5x50ZN	Screw- Schraube- Vis- Vite- Tornillo- 4.5x50mm	400		
QKR4 5x70ZN	Screw- Schraube- Vis- Vite- Tornillo- 4.5x70mm	50		
QKR6x 120ZN	Screw- Schraube- Vis- Vite- Tornillo- 6x120mm	40		
KL1	Threaded rod- Gewindestangen- Barre fileté- Asta filettata- Varilla roscada M10	6		2000
KL2	Threaded rod- Gewindestangen- Barre fileté- Asta filettata- Varilla roscada M10	1		570
KL3	Threaded rod- Gewindestangen- Barre fileté- Asta filettata- Varilla roscada M10	5		300
	Nut- Schraubenmutter- Écrou- Dado- Tuerca- M10mm	6		
	Washer- Dichtscheibe- Joint- Rondella- Arandela- 10x30mm	6		
	Extension nut- Verlängerungsmutter- Écrou rallonge- Dado di prolunga- Tuerca de extensión- JM10	6		
	Captive nut- Einschlagmutter- Écrou a griffes- Dado a ragno filettatura- Tuerca arana- LM10	6		
U-711L	Door - Tür - Porte - Porta-Puerta 835x2028   <p style="text-align: center;">U-711L Door 835x2028x72 mm</p> <p>Side slat - Randleiste Baguette en bordure - Listello bordo</p> <p>1. 19x95x1085 mm      2 pcs 2. 19x70x2025 mm      4 pcs</p>	1		
U-711R	Door - Tür - Porte - Porta-Puerta 835x2028   <p style="text-align: center;">U-711R Door 835x2028x72 mm</p> <p>Side slat - Randleiste Baguette en bordure - Listello bordo</p> <p>1. 19x95x1085 mm      2 pcs 2. 19x70x2025 mm      4 pcs</p>	1		

 

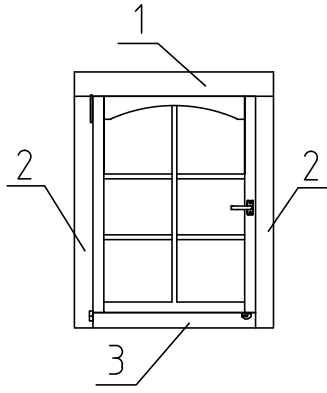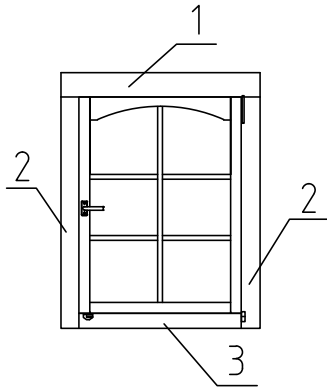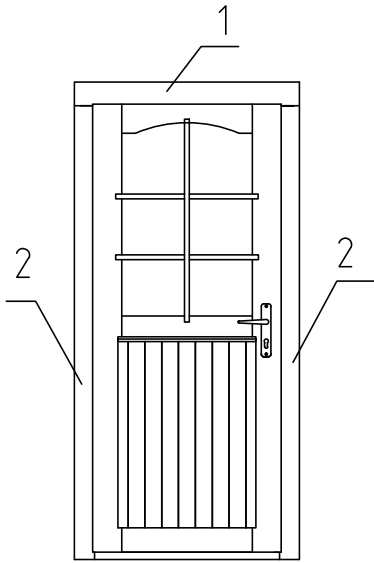Pos	SPECIFICATION-STÜCKLISTE-NOMENCLATURE-ELEMENTI-ESPECIFICACIÓN -Sandra-	Pcs	Profile (mm)	Length (mm)
A-701L	<p>Window - Fenster - Fenetre - Finestra-Ventana 882x1044</p> <p>A-701L Window 882x1044x72 mm</p>  <p>Side slat - Randleiste Baguette en bordure - Listello bordo</p> <p>1. 19x95x1005 mm 2 pcs 2. 19x70x1060 mm 4 pcs 3. 19x70x850 mm 2 pcs</p>	2		
A-701R	<p>Window - Fenster - Fenetre - Finestra-Ventana 882x1044</p> <p>A-701R Window 882x1044x72 mm</p>  <p>Side slat - Randleiste Baguette en bordure - Listello bordo</p> <p>1. 19x95x1005 mm 2 pcs 2. 19x70x1060 mm 4 pcs 3. 19x70x850 mm 2 pcs</p>	3		
U-714L	<p>Door - Tür - Porte - Porta-Puerta 835x2028</p> <p>U-714L Door 835x2028x72 mm</p>  <p>Side slat - Randleiste Baguette en bordure - Listello bordo</p> <p>1. 19x95x1085 mm 2 pcs 2. 19x70x2025 mm 4 pcs</p>	1		

