

# BMS 8130

FRONT VIEW

## TOTAL VOLUME


Interior: 714.7 cu ft

Exterior: 780.1 cu ft


## SQUARE FOOTAGE

Interior: 98.7 sq ft

Exterior: 103.6 sq ft

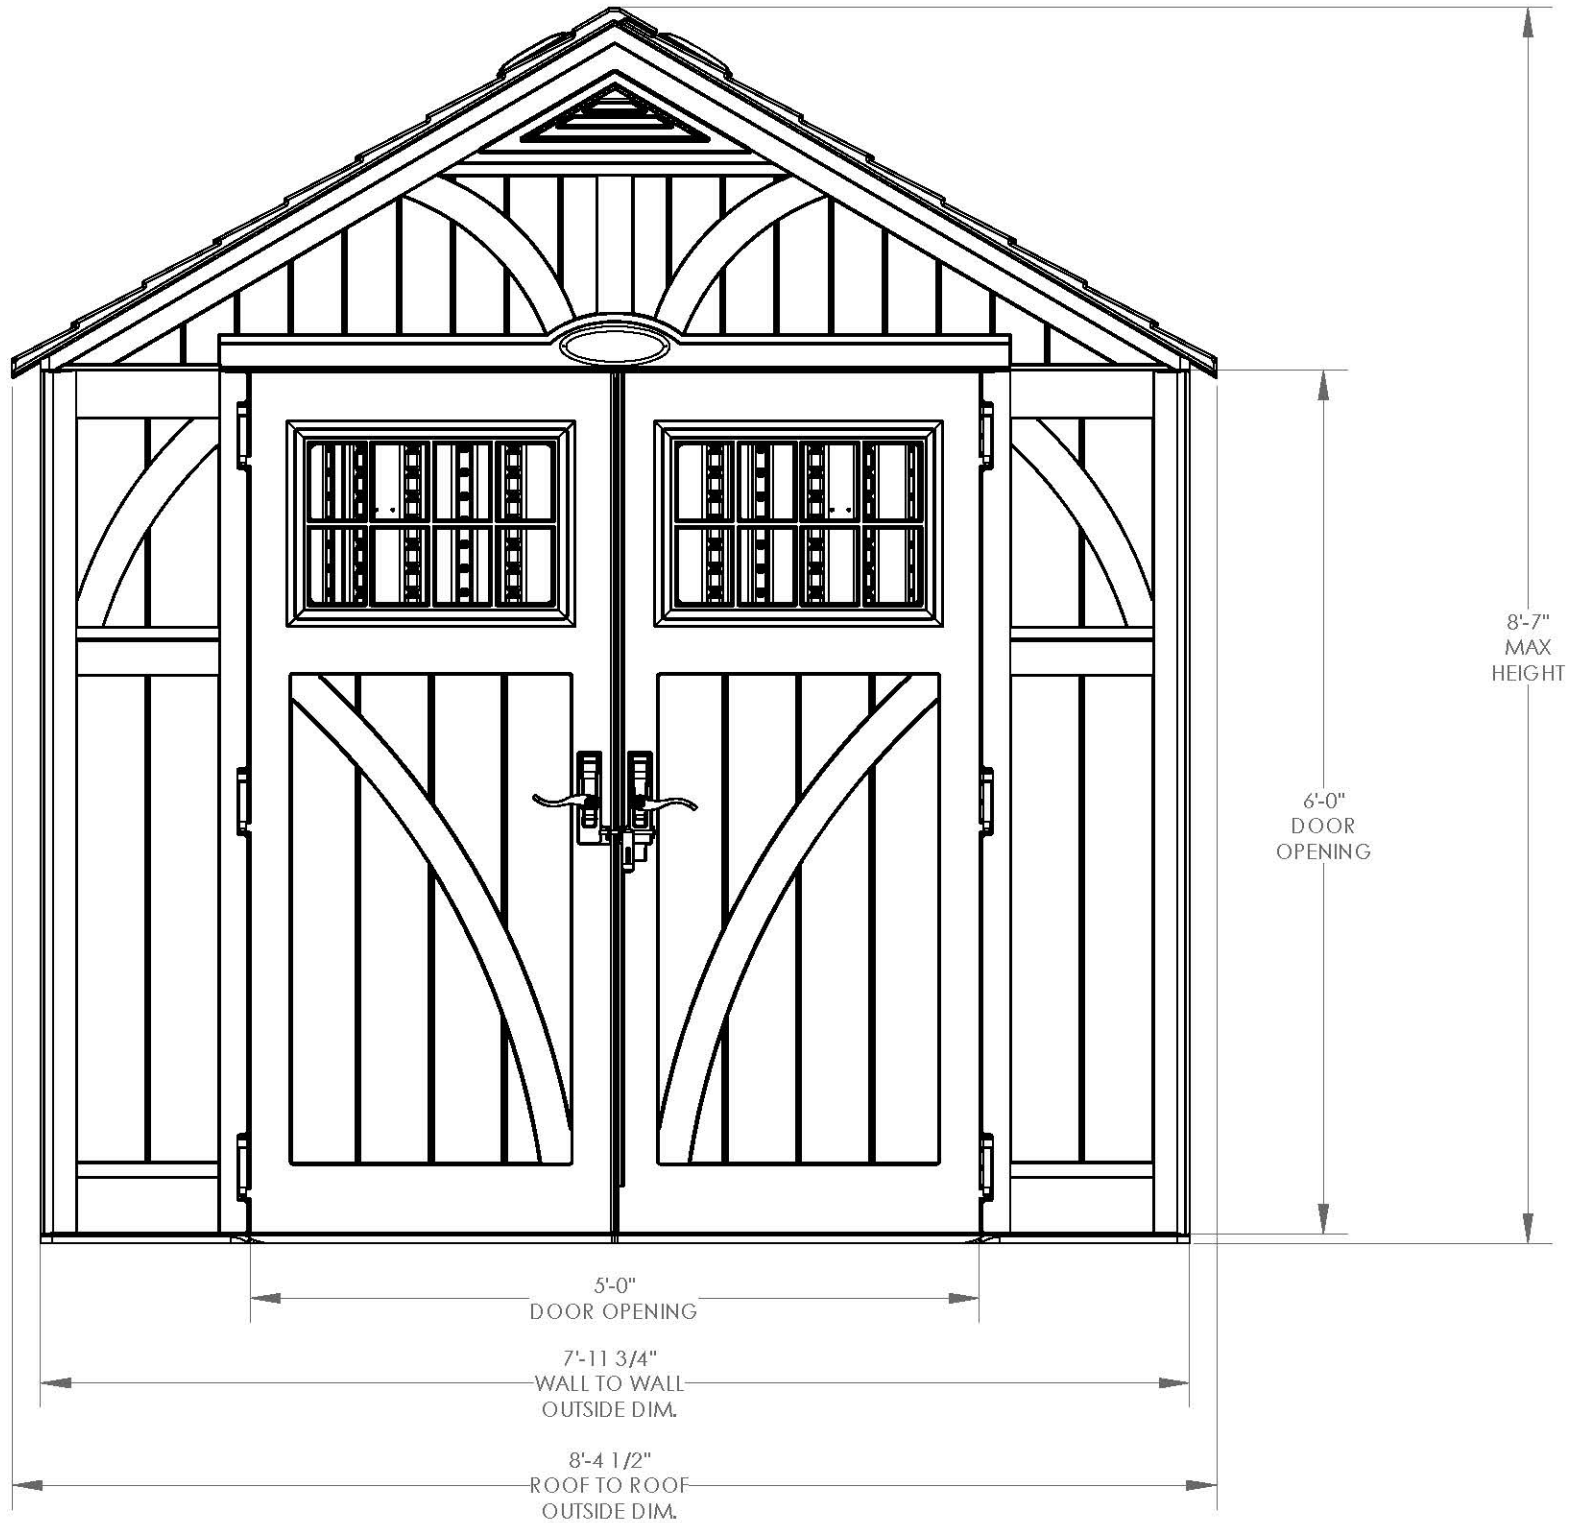


**BMS 8130**  
SIDE VIEW

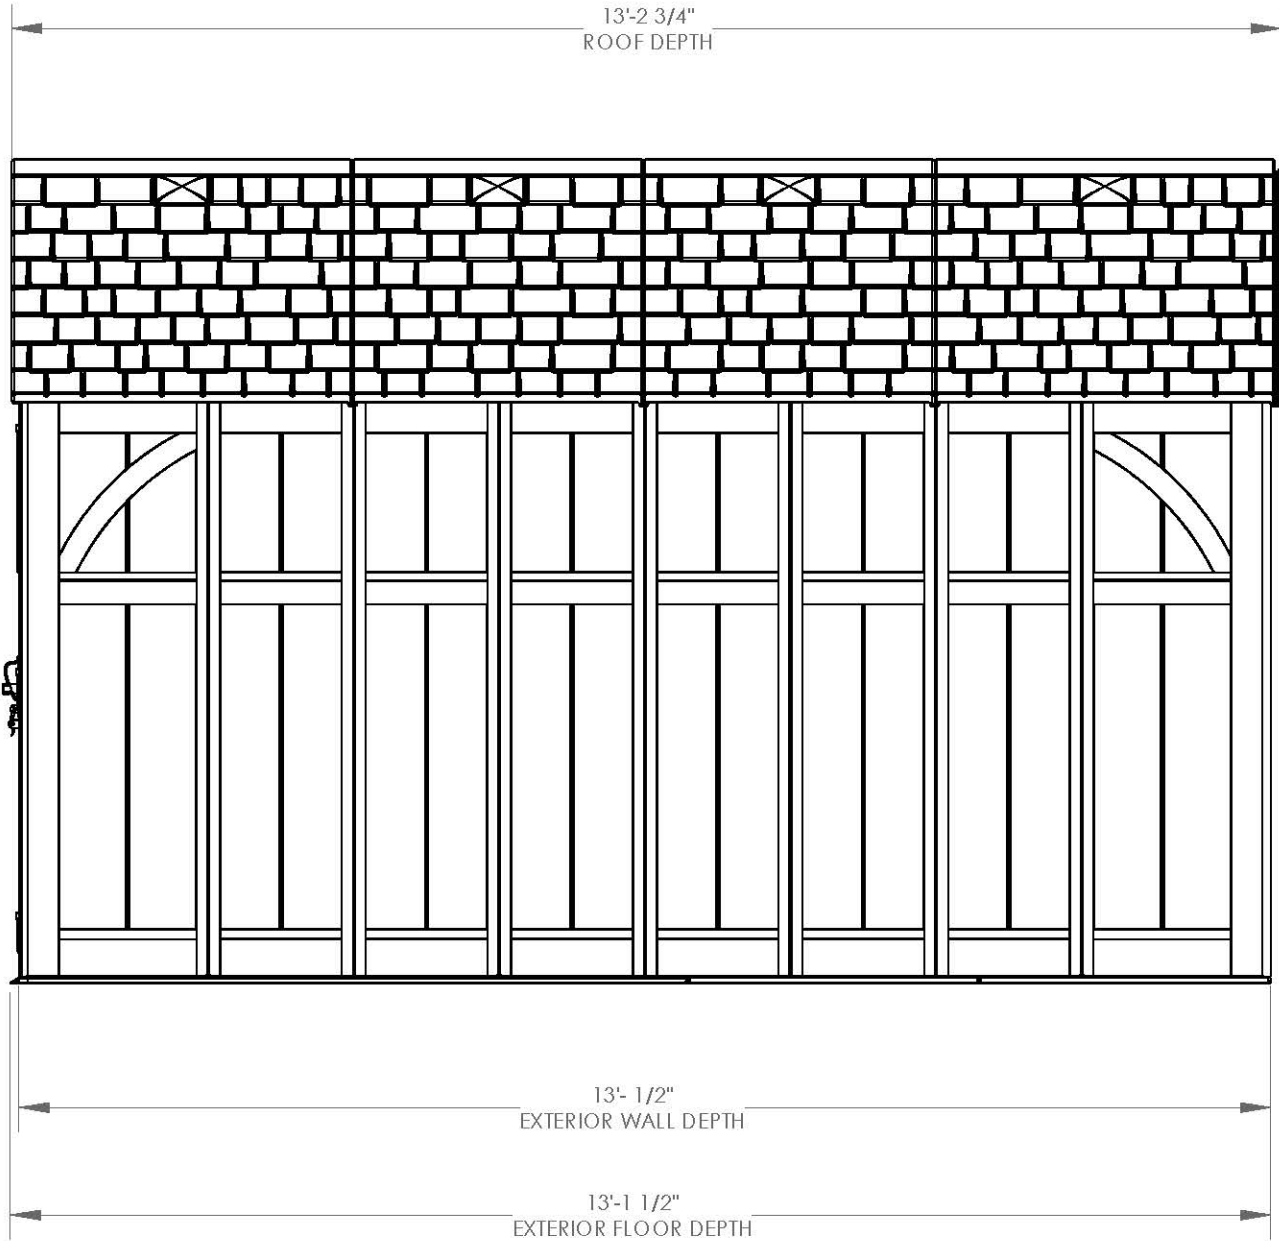



# BMS 8130

TOP VIEW

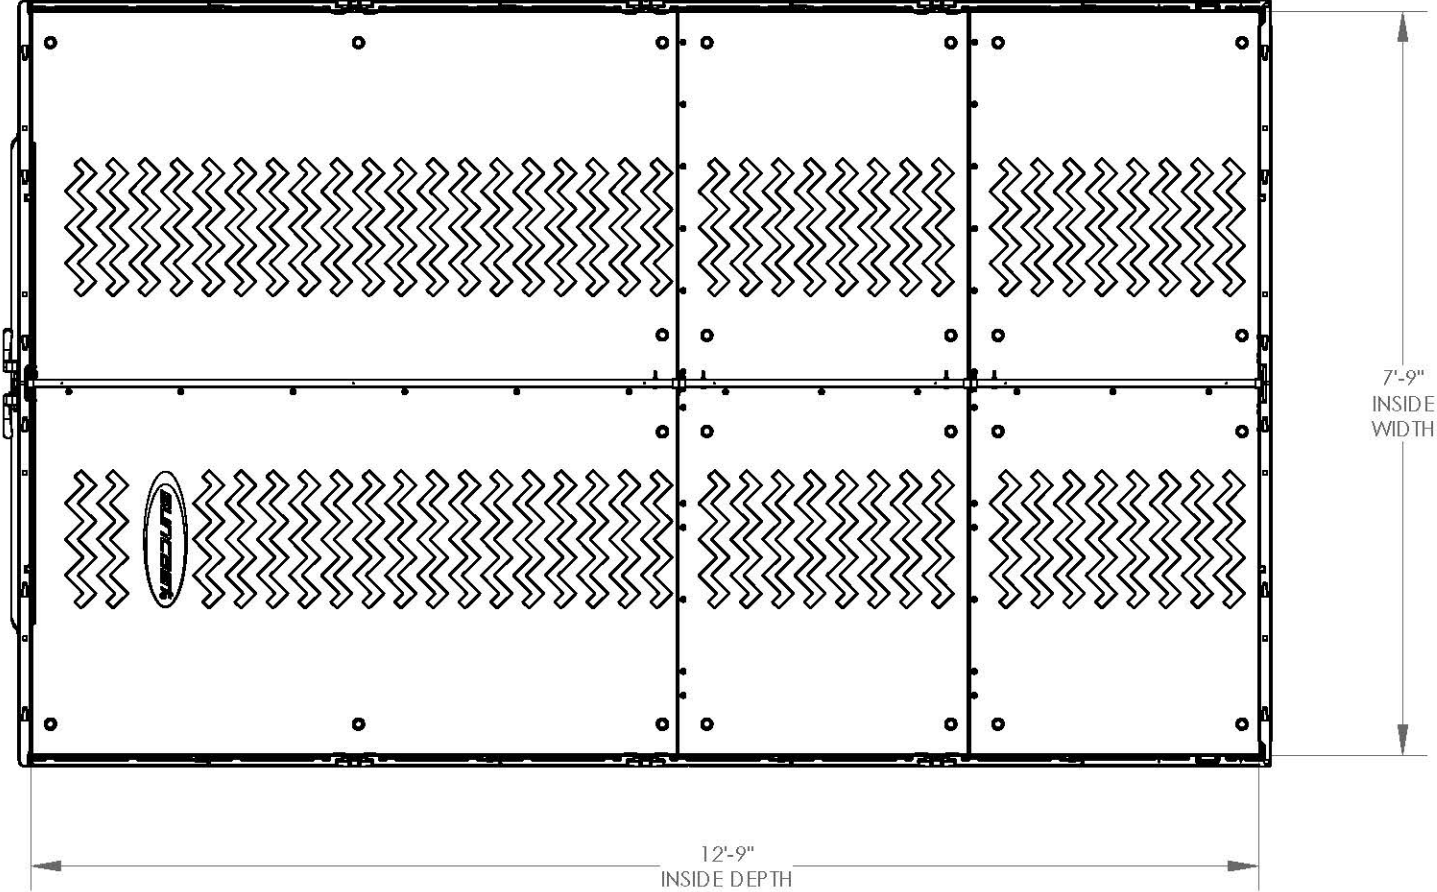

# BMS 8130

SECTION VIEW

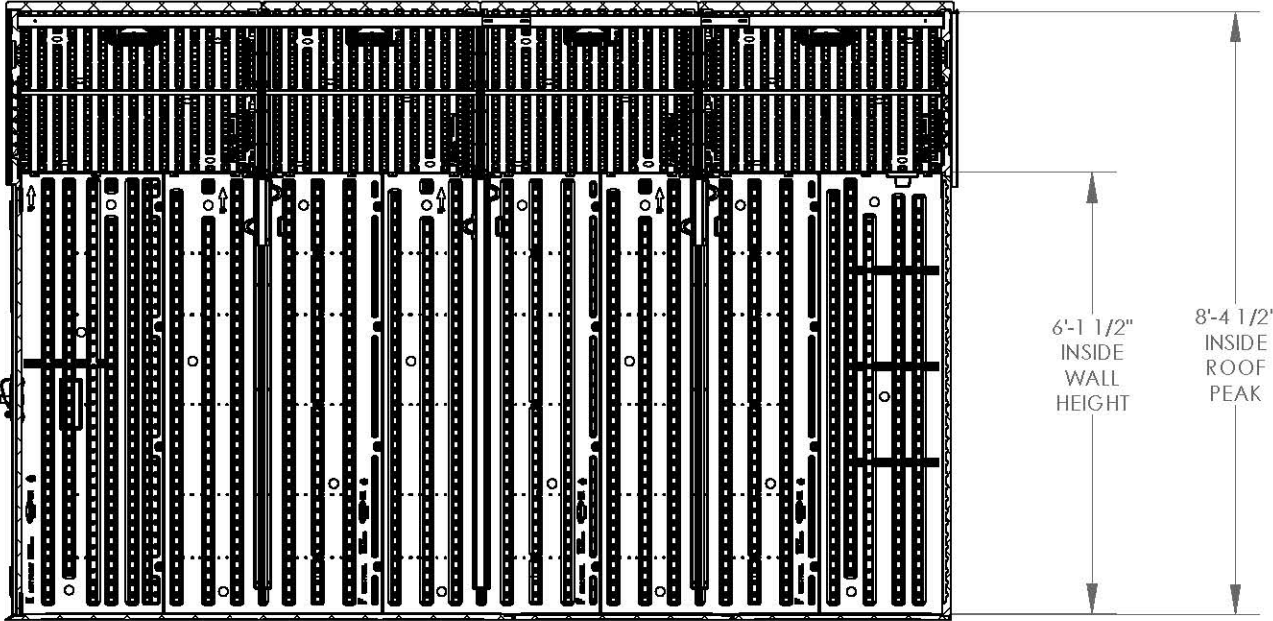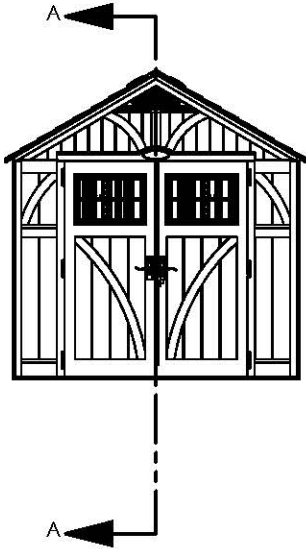

SECTION A-A  
SCALE 1 : 32