



Vooraanzicht / Front view / Vorderansicht

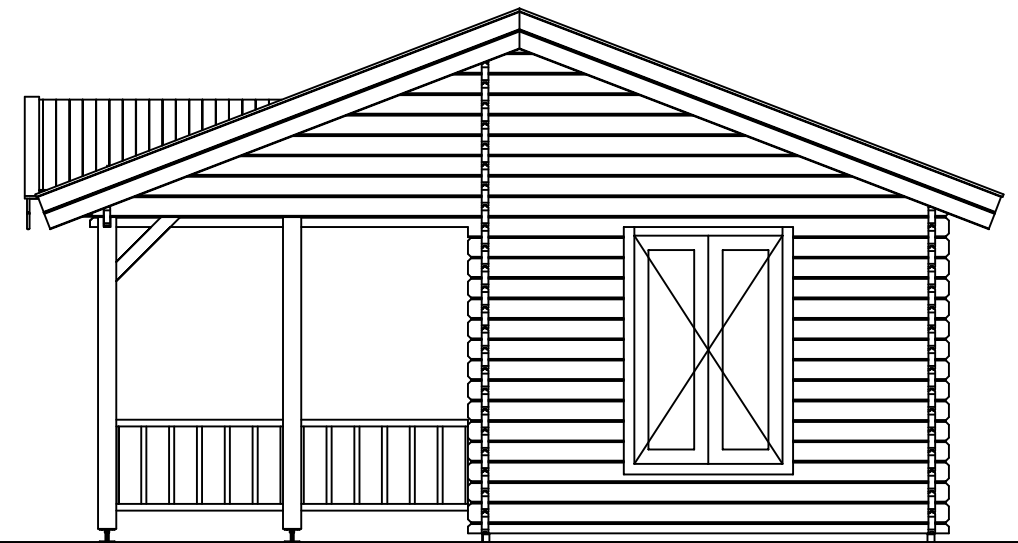

(R) Zijaanzicht / Side view / Seiten ansicht

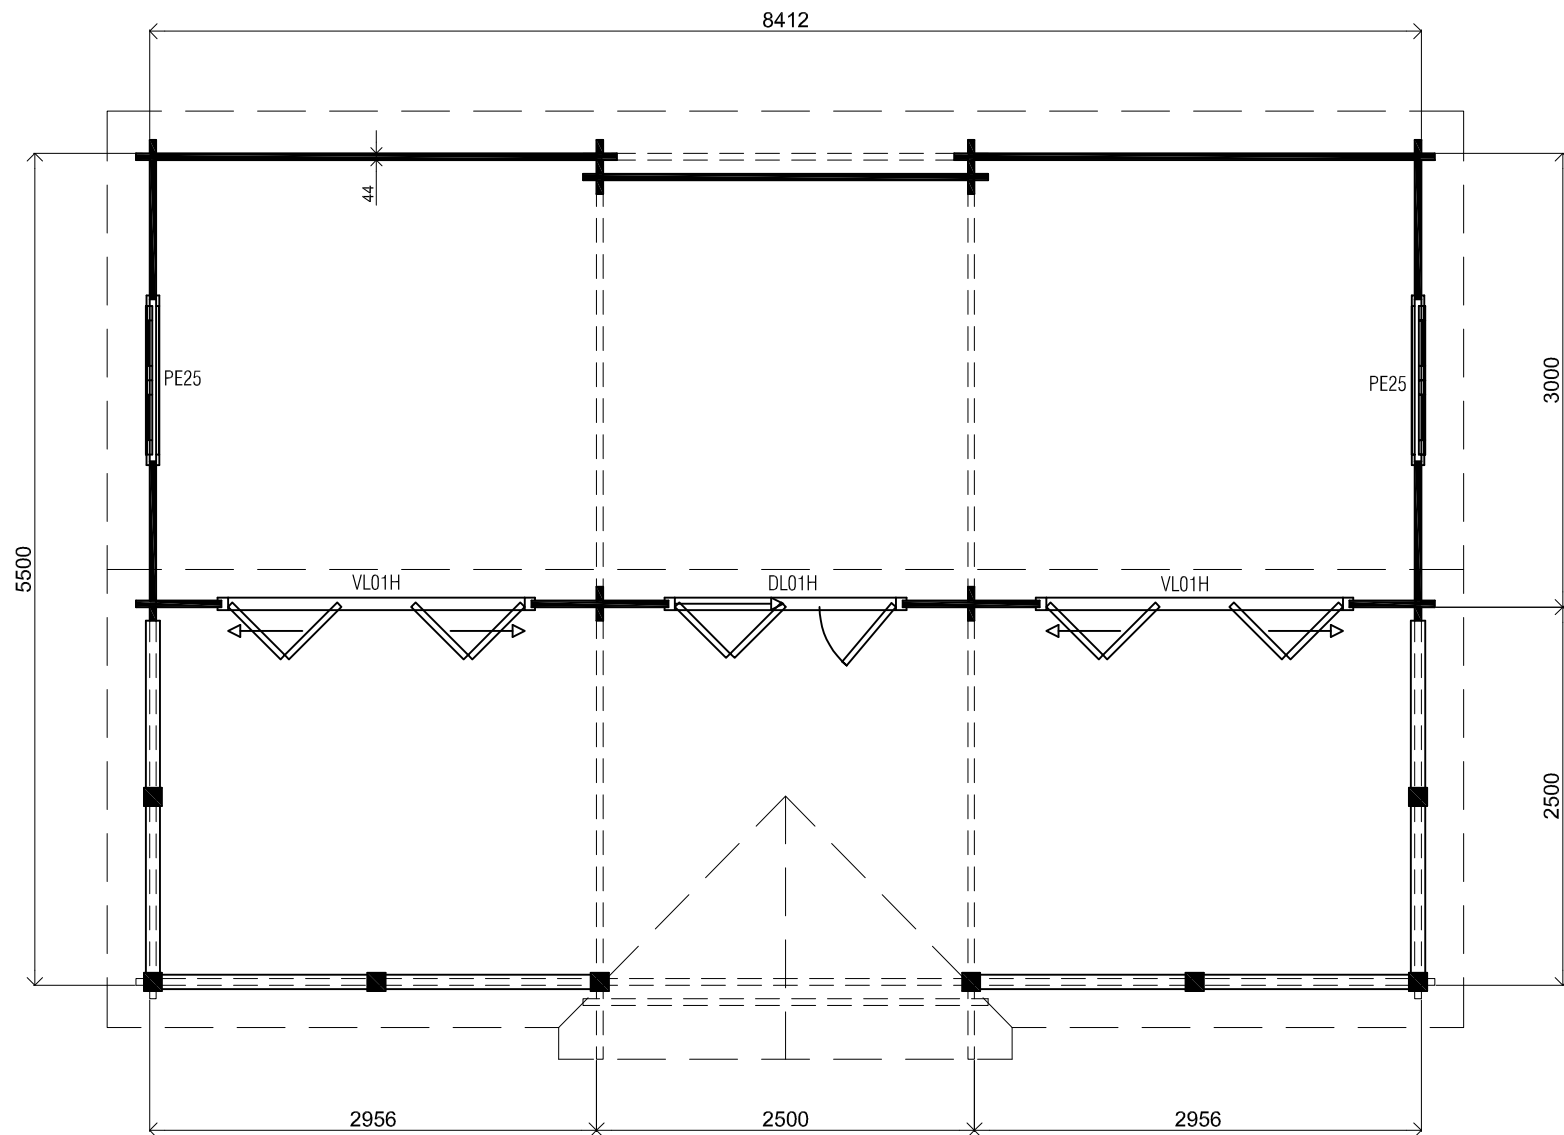


Plattegrond / Plan

Blokhut / Log cabin - Bonaire

Omschrijving / Description:
550x850cm 44mm
Onderdeel / Component:
Bouwtekening / Construction drawing
Dealer:
Dealer
Ref.:
Ref

Ordernr.:
BB03
Schaal / Scale:
1:50
BLAD NR.:
BT


LUGARDE®
©LUGARDE® Laren Holland
www.lugarde.com
sale@lugarde.nl
Simply the best

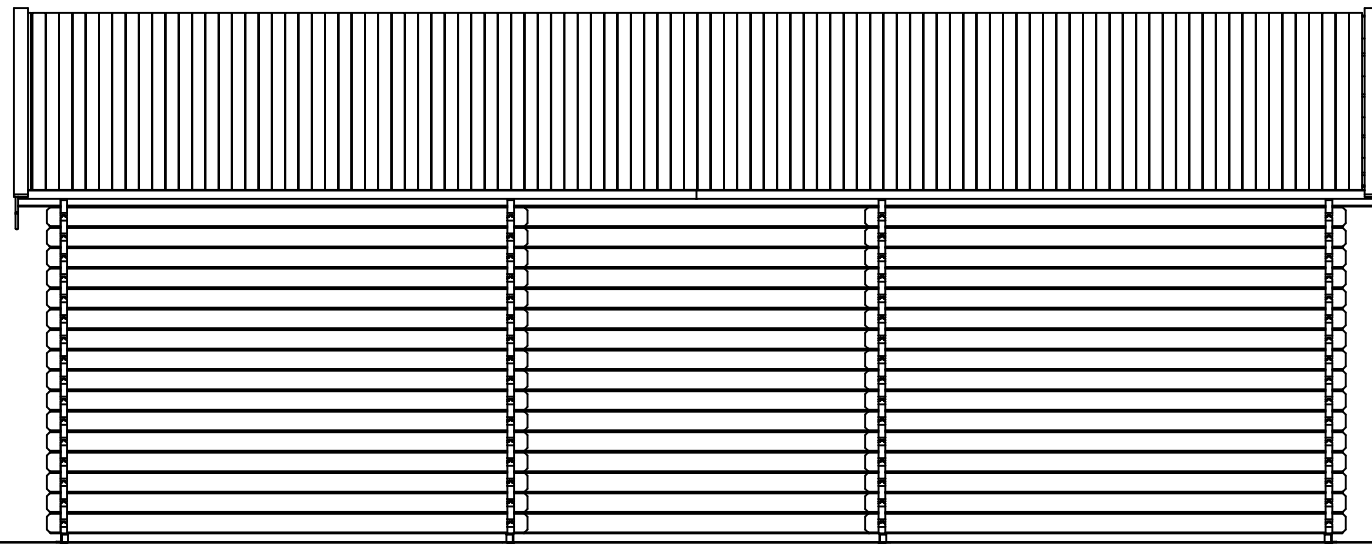


3530+

Peil 0+

Achteraanzicht / Rear view / Hinterseite

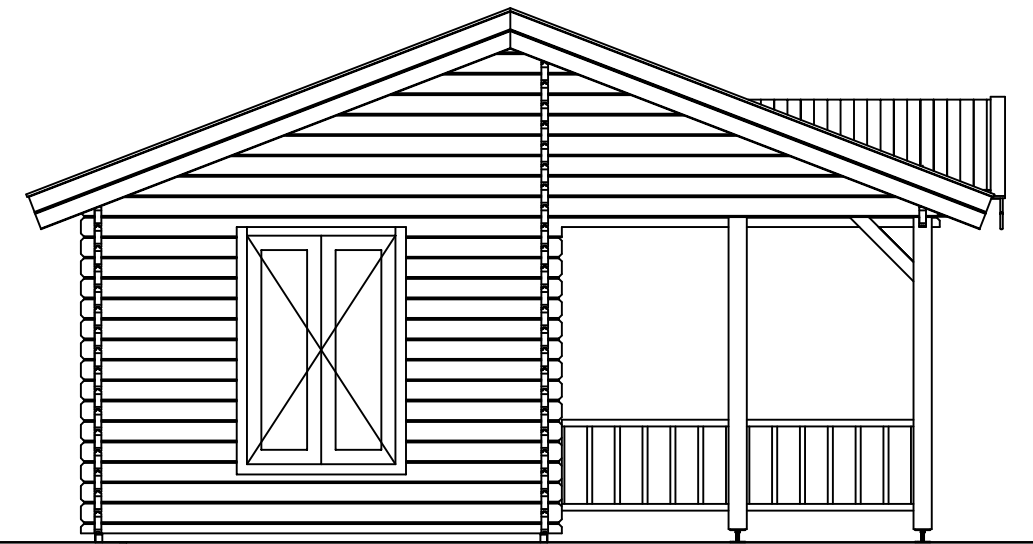

(L) Zijaanzicht / Side view / Seiten ansicht

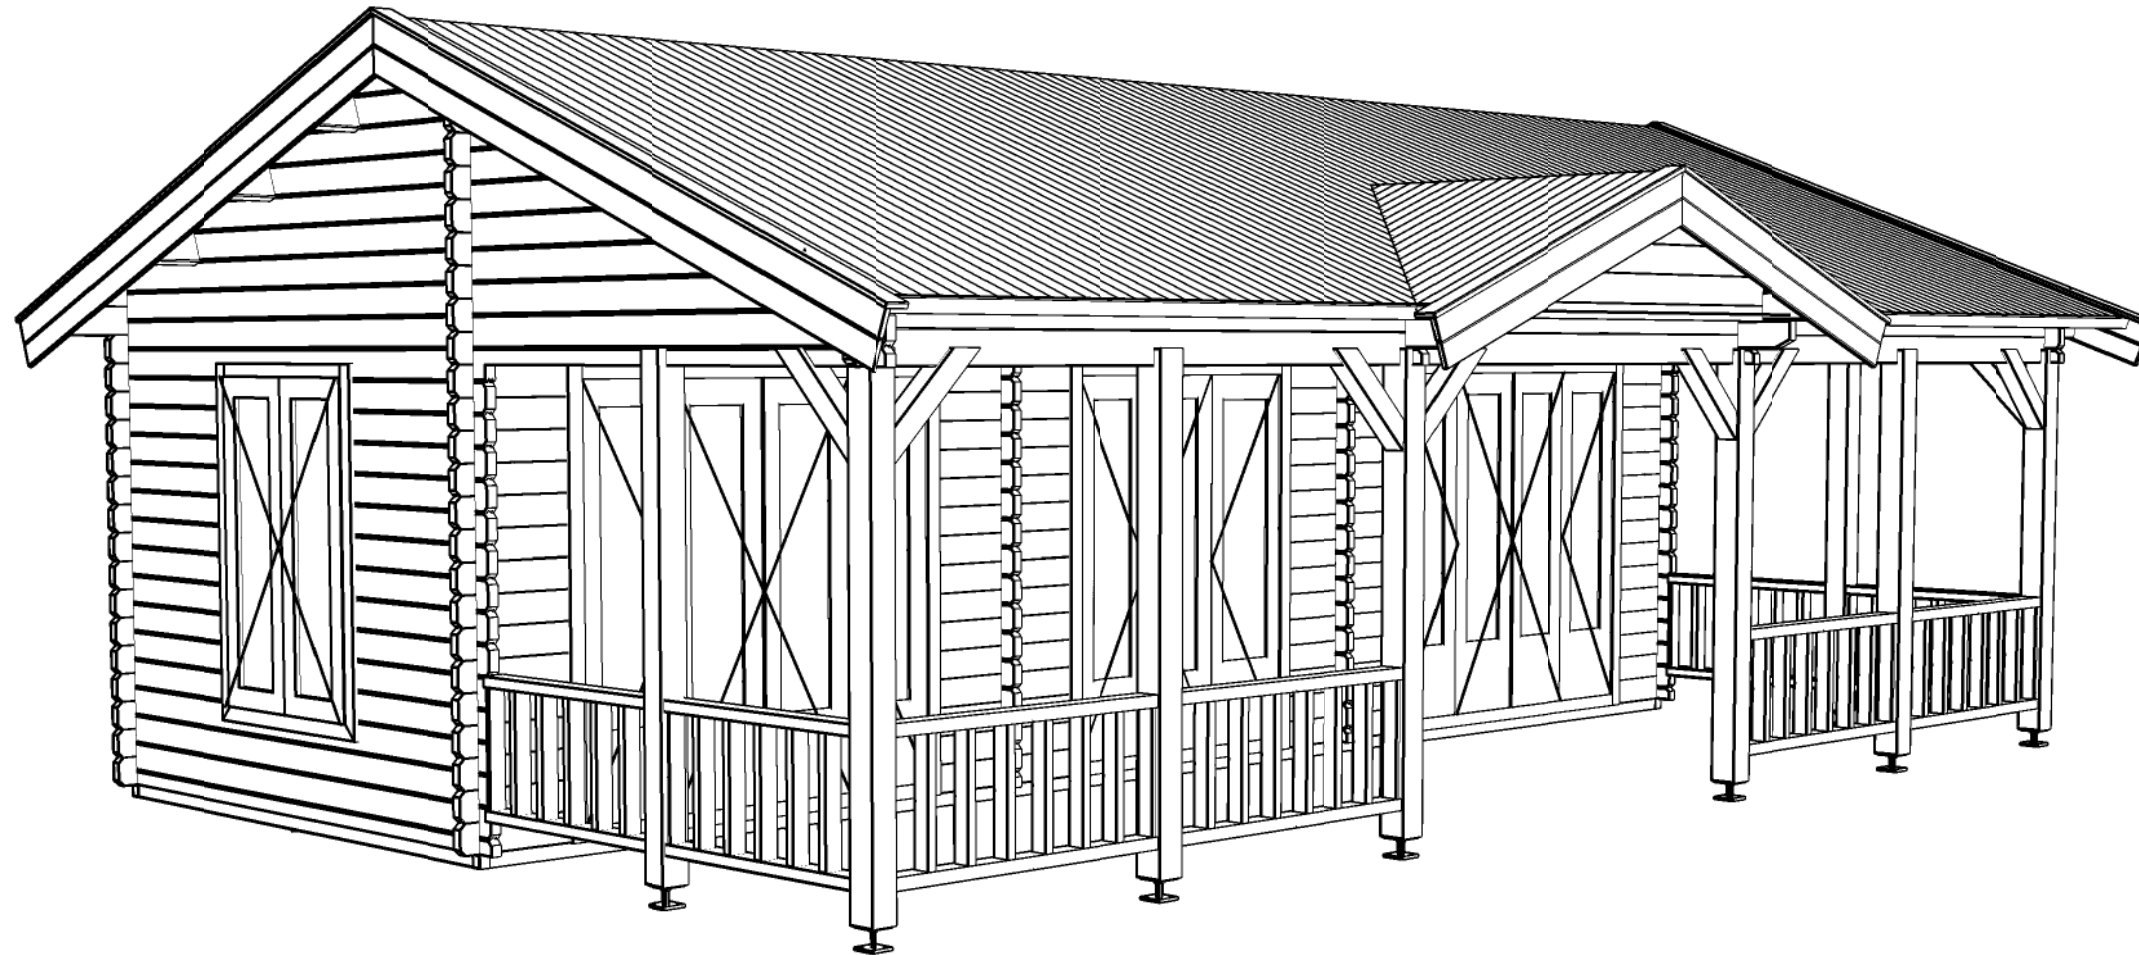

Blokhut / Log cabin - Bonaire

Omschrijving / Description:
550x850cm 44mm
Onderdeel / Component:
Bouwtekening / Construction drawing
Dealer:
Dealer
Ref.:
Ref

Ordernr.:
BB03
Schaal / Scale:
1:50
BLAD NR.:
BT

LUGARDE®
©LUGARDE® Laren Holland
www.lugarde.com
sale@lugarde.nl
Simply the best